



PROFILE SERVICES
 PROFILE PERIODIC
 NOTE BOOK
 NO.

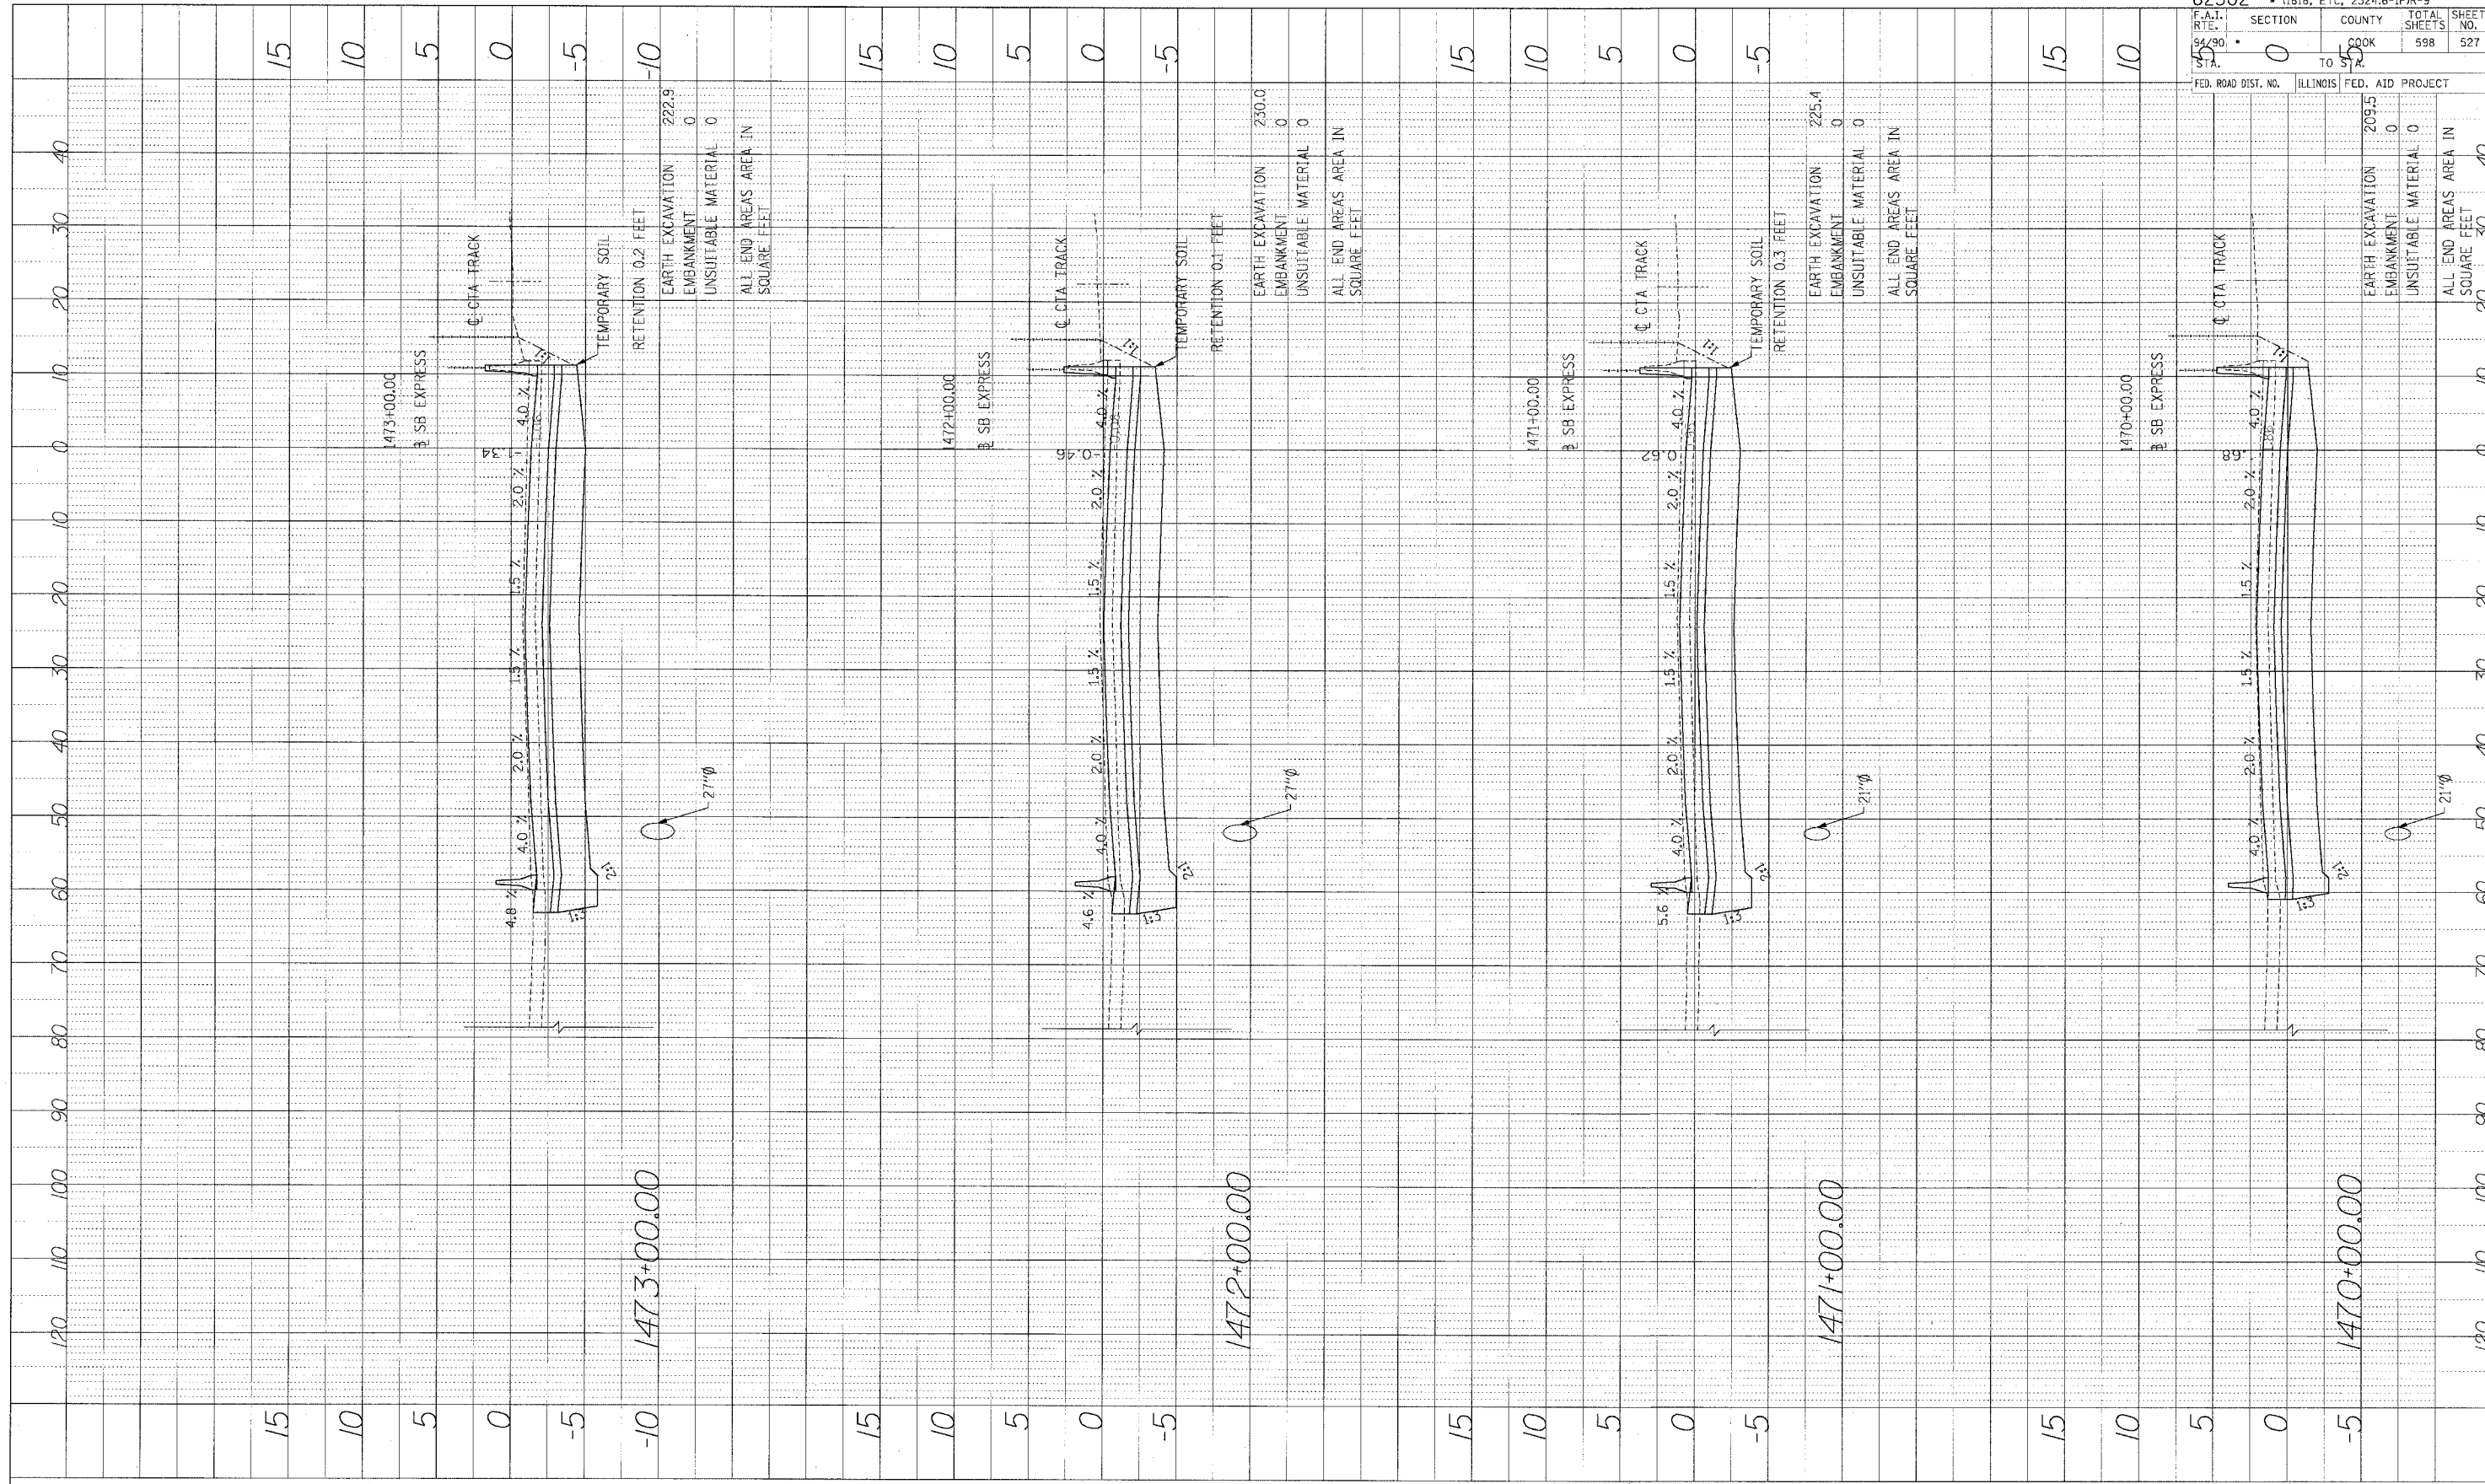

Edwards AND Kelcey
 ONE NORTH FRANKLIN
 CHICAGO, IL 60606
 PHONE: (312) 251-3000
 FAX: (312) 251-3015
 WEB: WWW.EKCORP.COM

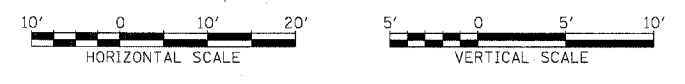

STA.

| | | | |
|---------------------|---------------------------|------------------|------------------|
| 62302 | (1818, ETC. 2324.6-1P)R-9 | | |
| F.A.I. RT. 94/90 | SECTION 0 | COUNTY COOK | TOTAL SHEETS 598 |
| STA. 1473+00.00 | TO 1471+00.00 | | SHEET NO. 527 |
| FED. ROAD DIST. NO. | ILLINOIS | FED. AID PROJECT | |

| | |
|-----------------------------------|-------|
| EARTH EXCAVATION | 209.5 |
| EMBANKMENT | 0 |
| UNSUITABLE MATERIAL | 0 |
| ALL END AREAS AREA IN SQUARE FEET | 30 40 |

I:\03\000903\03\03n\46015\04\DD\NS\used\54682c.F.incl.517