



PROFILE REVISIONS
 DATE
 BY
 NOTE BOOK GRAPHS CHECKED
 NO. STRUCTURE NOTATIONS OK'D

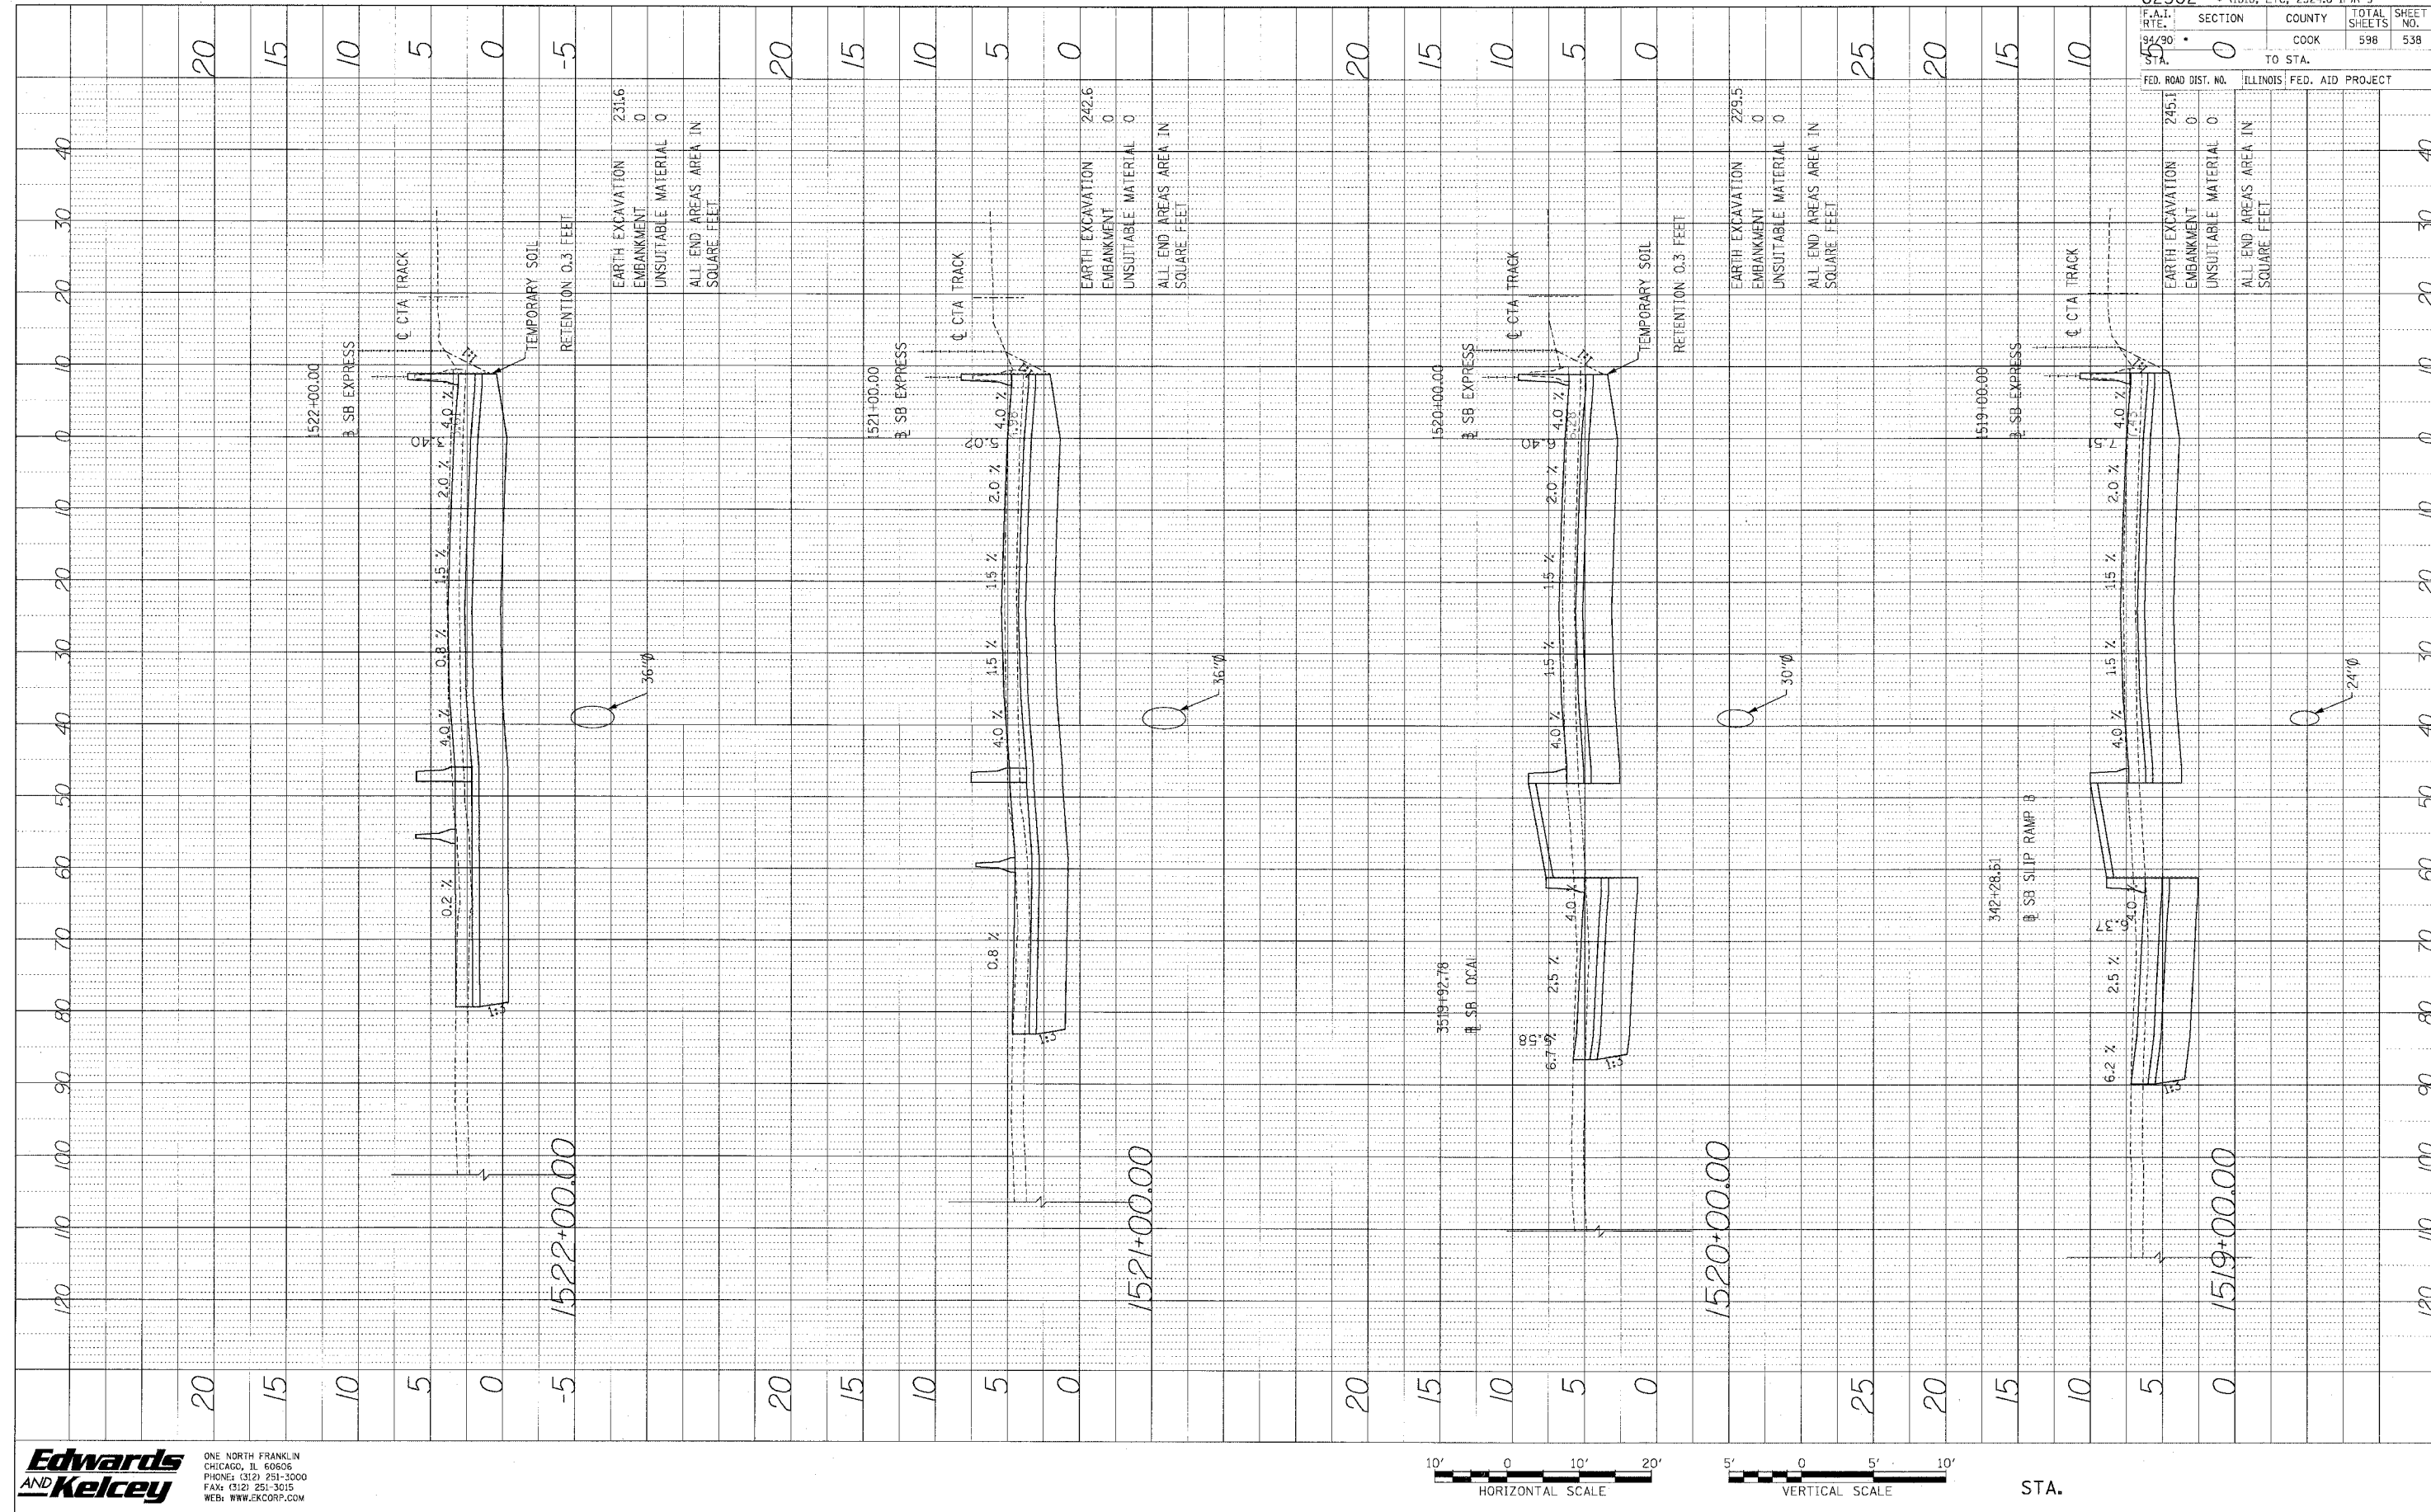

Edwards AND Kelcey
 ONE NORTH FRANKLIN
 CHICAGO, IL 60606
 PHONE: (312) 251-3000
 FAX: (312) 251-3015
 WEB: WWW.EKCORP.COM

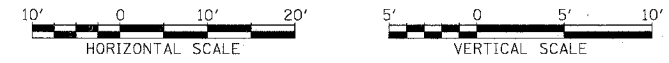

STA.

62302	(1818, ETC, 2324.6-1PIR-9
F.A.I. SECTION	COUNTY TOTAL SHEETS SHEET NO.
94/90	COOK 598 538
STA.	TO STA.
FED. ROAD DIST. NO.	ILLINOIS FED. AID PROJECT

P:\070050.05\001_148\5\ACAD\DWG\AS05054628_17.dwg