


62302 • (1818, ETC, 2324.6-1PJR-9	
F.A.I. RY. 94/90	SECTION •
COUNTY COOK	TOTAL SHEETS 598
SHEET NO. 567	
FED. ROAD DIST. NO.	ILLINOIS FED. AID PROJECT

PROFILE
 DRAWN BY
 CHECKED BY
 DATE
 NOTE BOOK
 STRUCTURE NOTATION CH-3

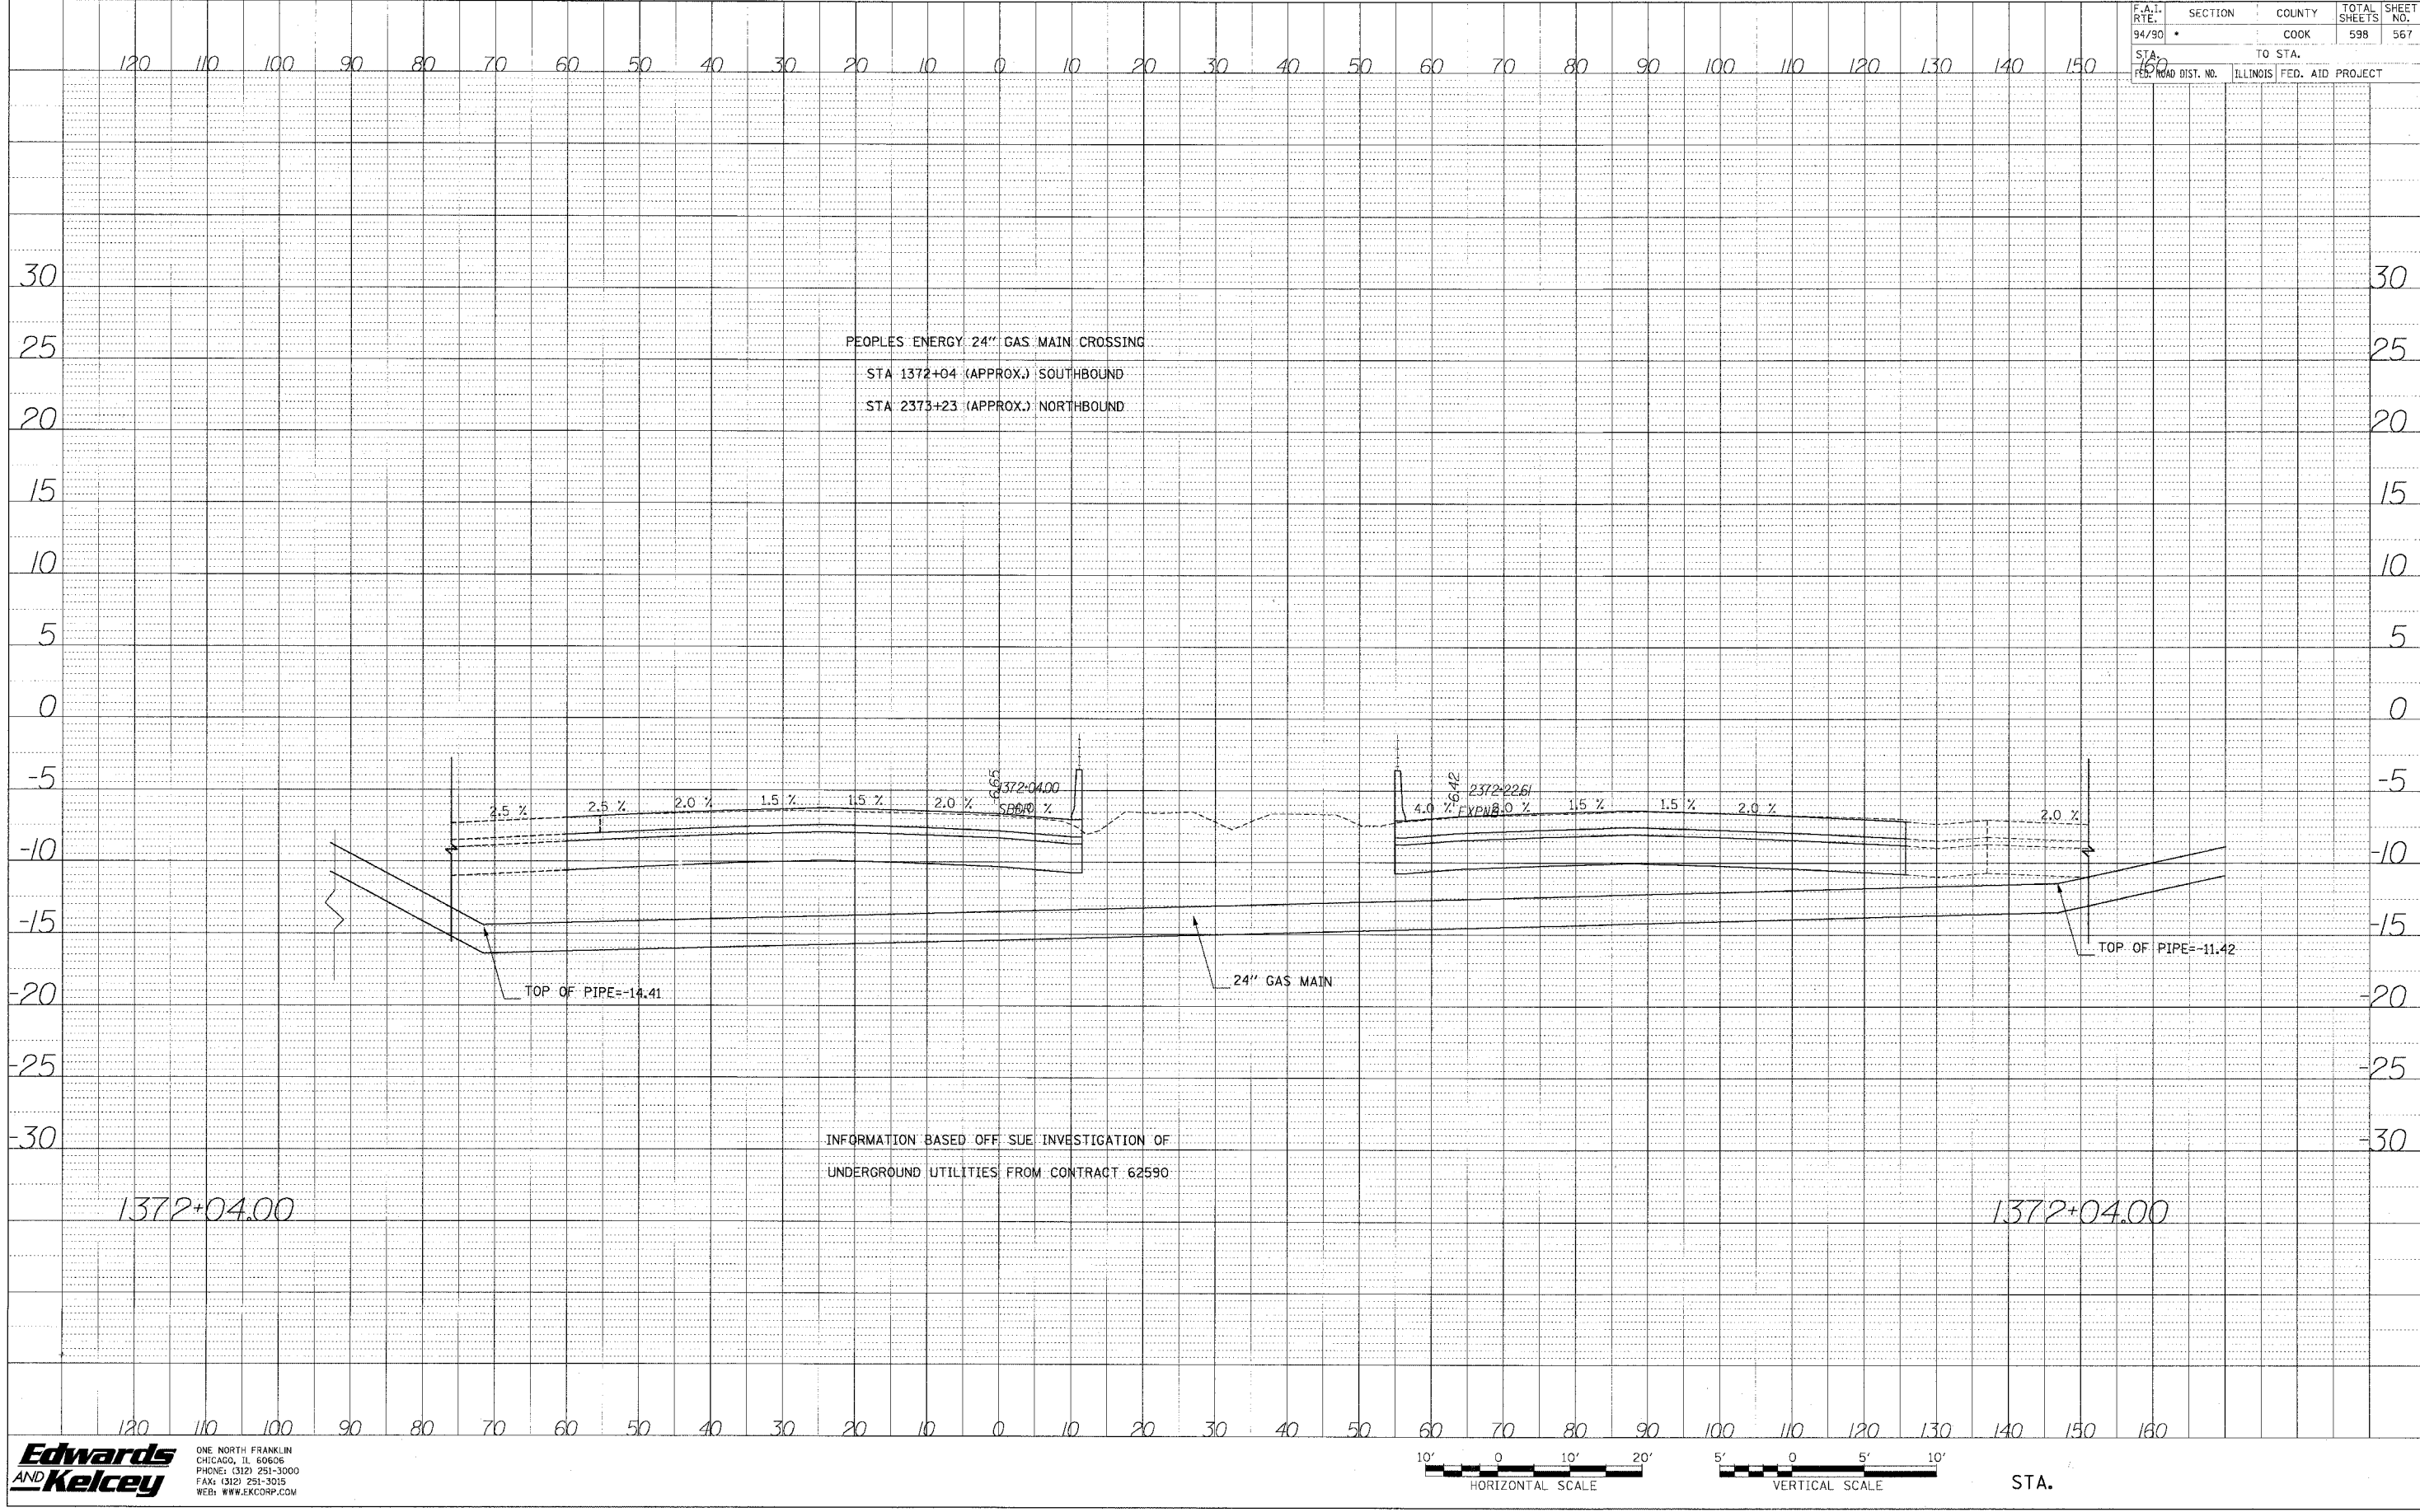

P:\03000\03035\Con 148\15\CADD\dwg\util.sif