



CONTRACT 62694

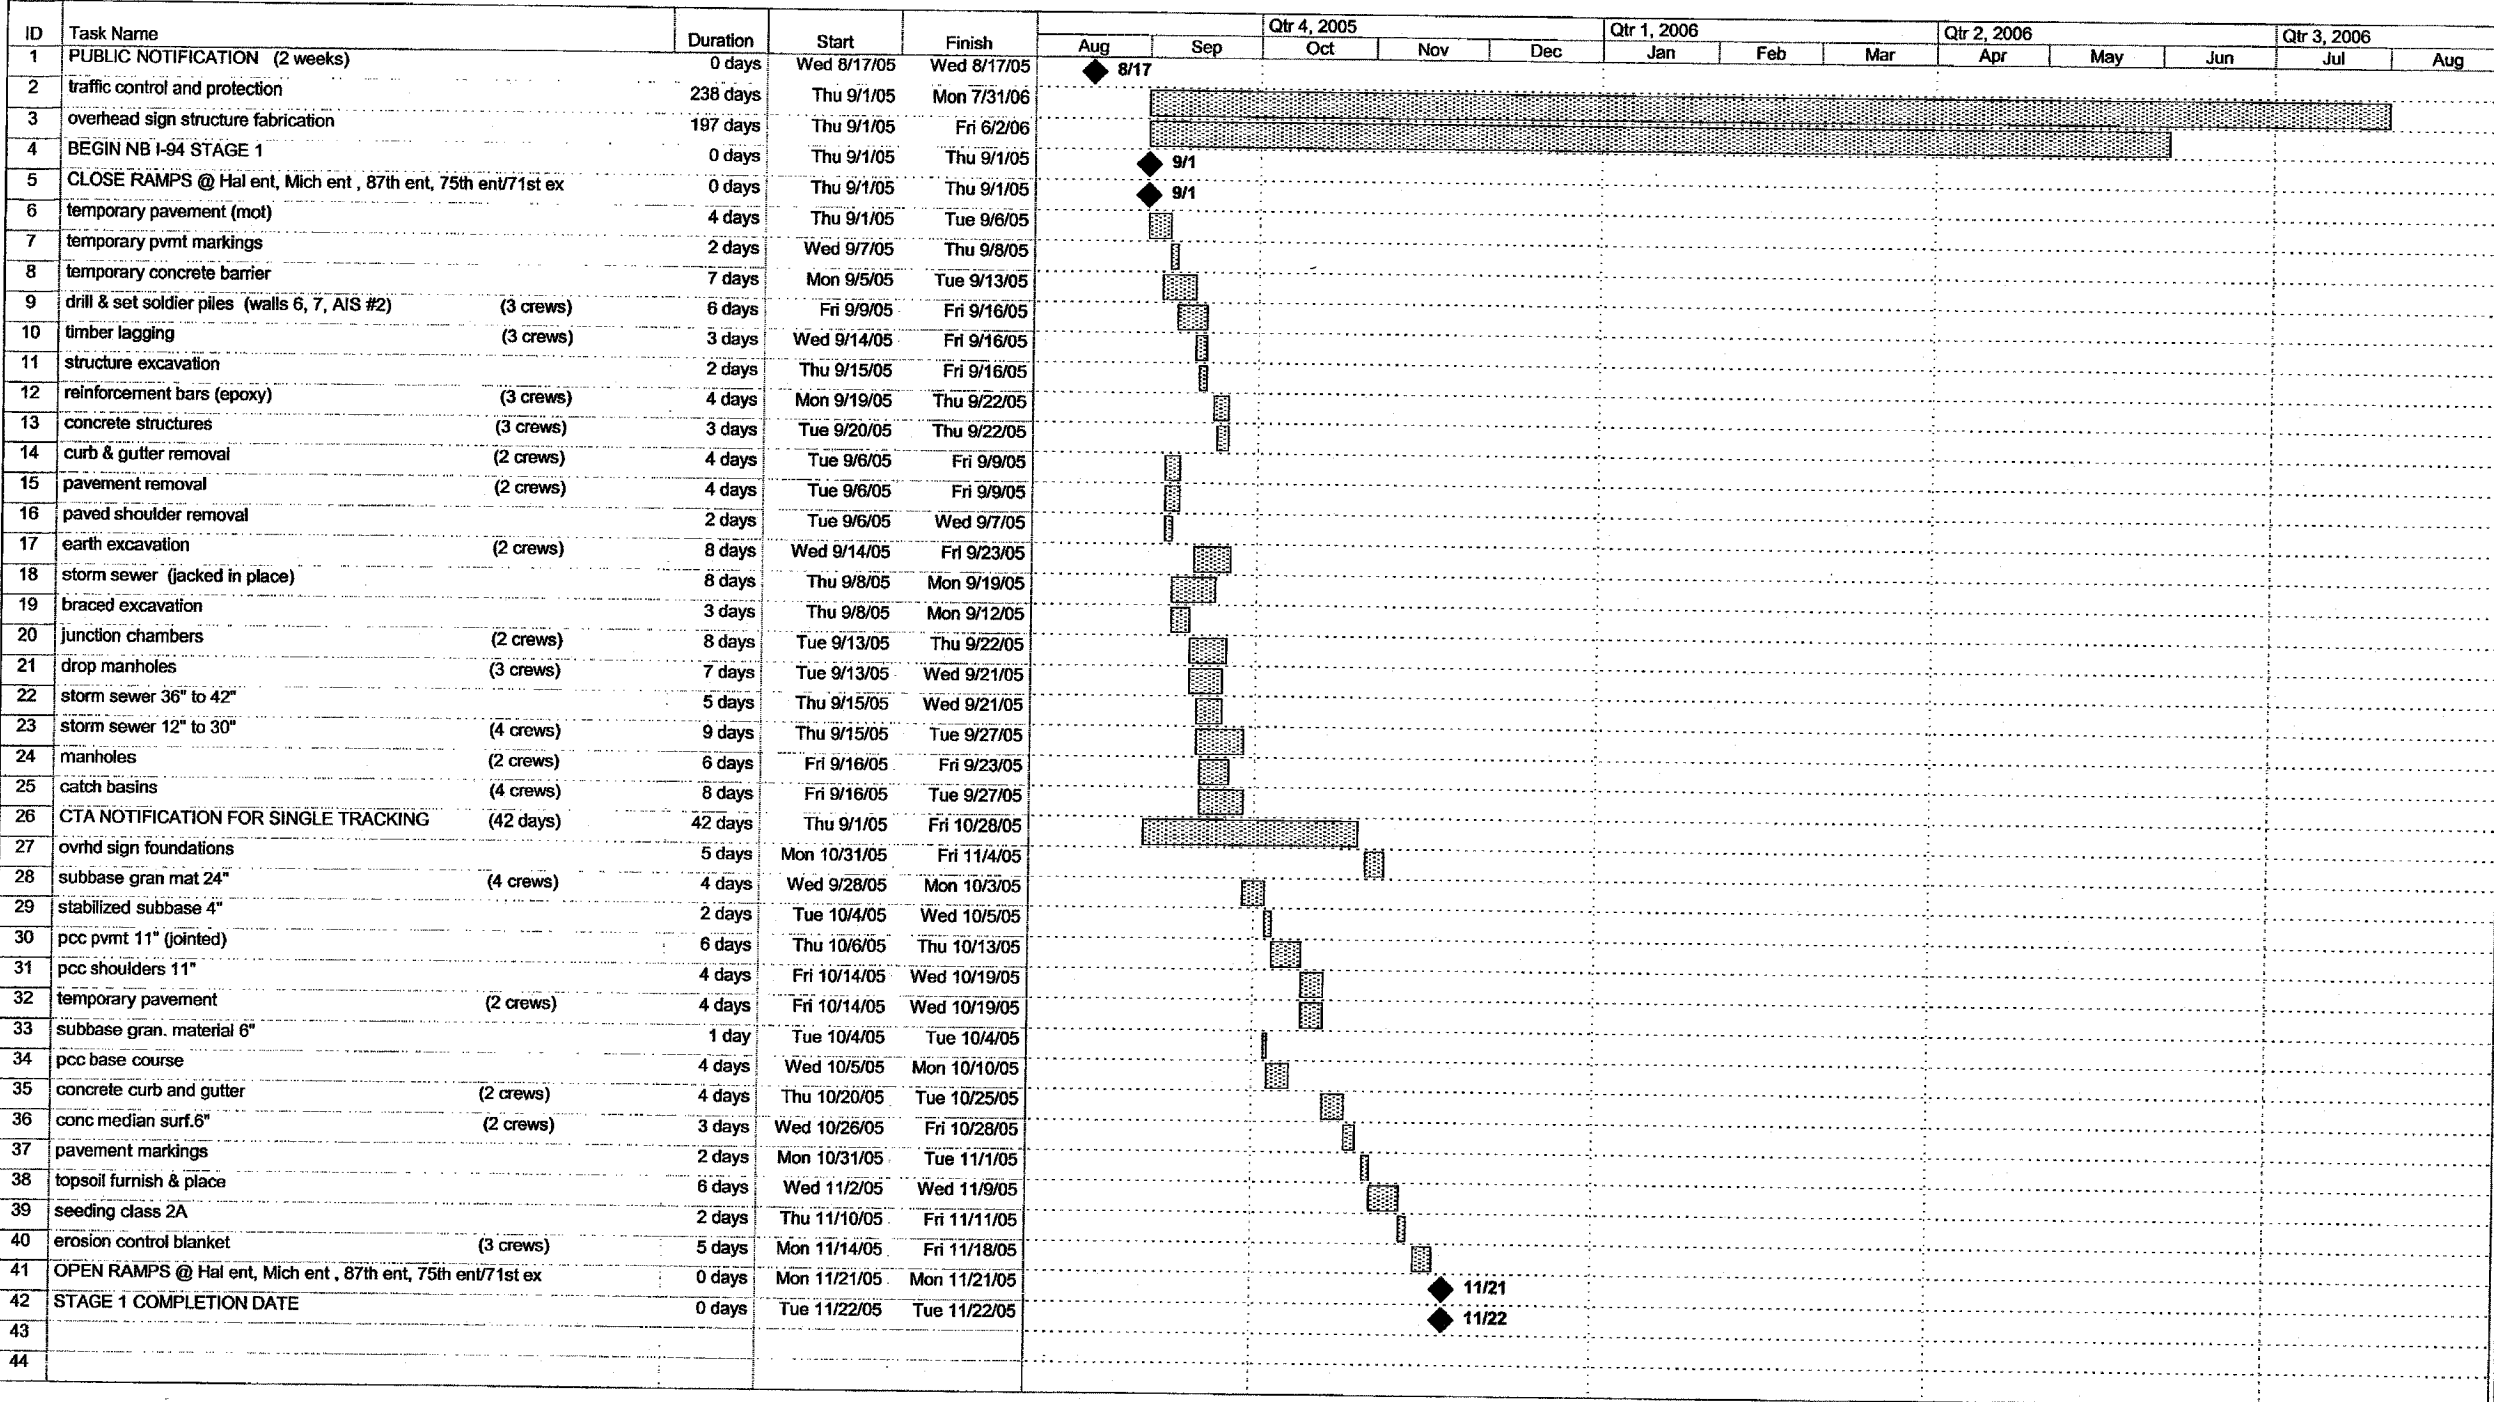

Project: 17A construction schedule
Date: Thu 3/17/05

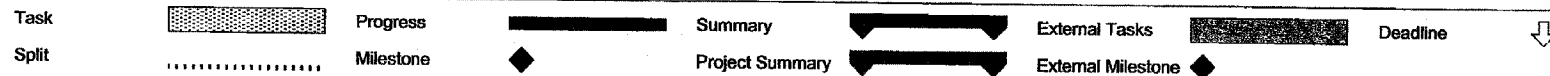

FOR INFORMATION ONLY

REVISIONS	
NAME	DATE

ILLINOIS DEPARTMENT OF TRANSPORTATION
F.A.I. 94 (DAN RYAN EXPRESSWAY)
SUGGESTED CONSTRUCTION SEQUENCE
CONTRACT #62694 (17A)
SHEET 1 OF 2

SCALE: NONE DRAWN BY: MPG
DATE: JULY 8, 2005 CHECKED BY: MAG

07/11/2005 12:40:25 PM