


CONTRACT 62695

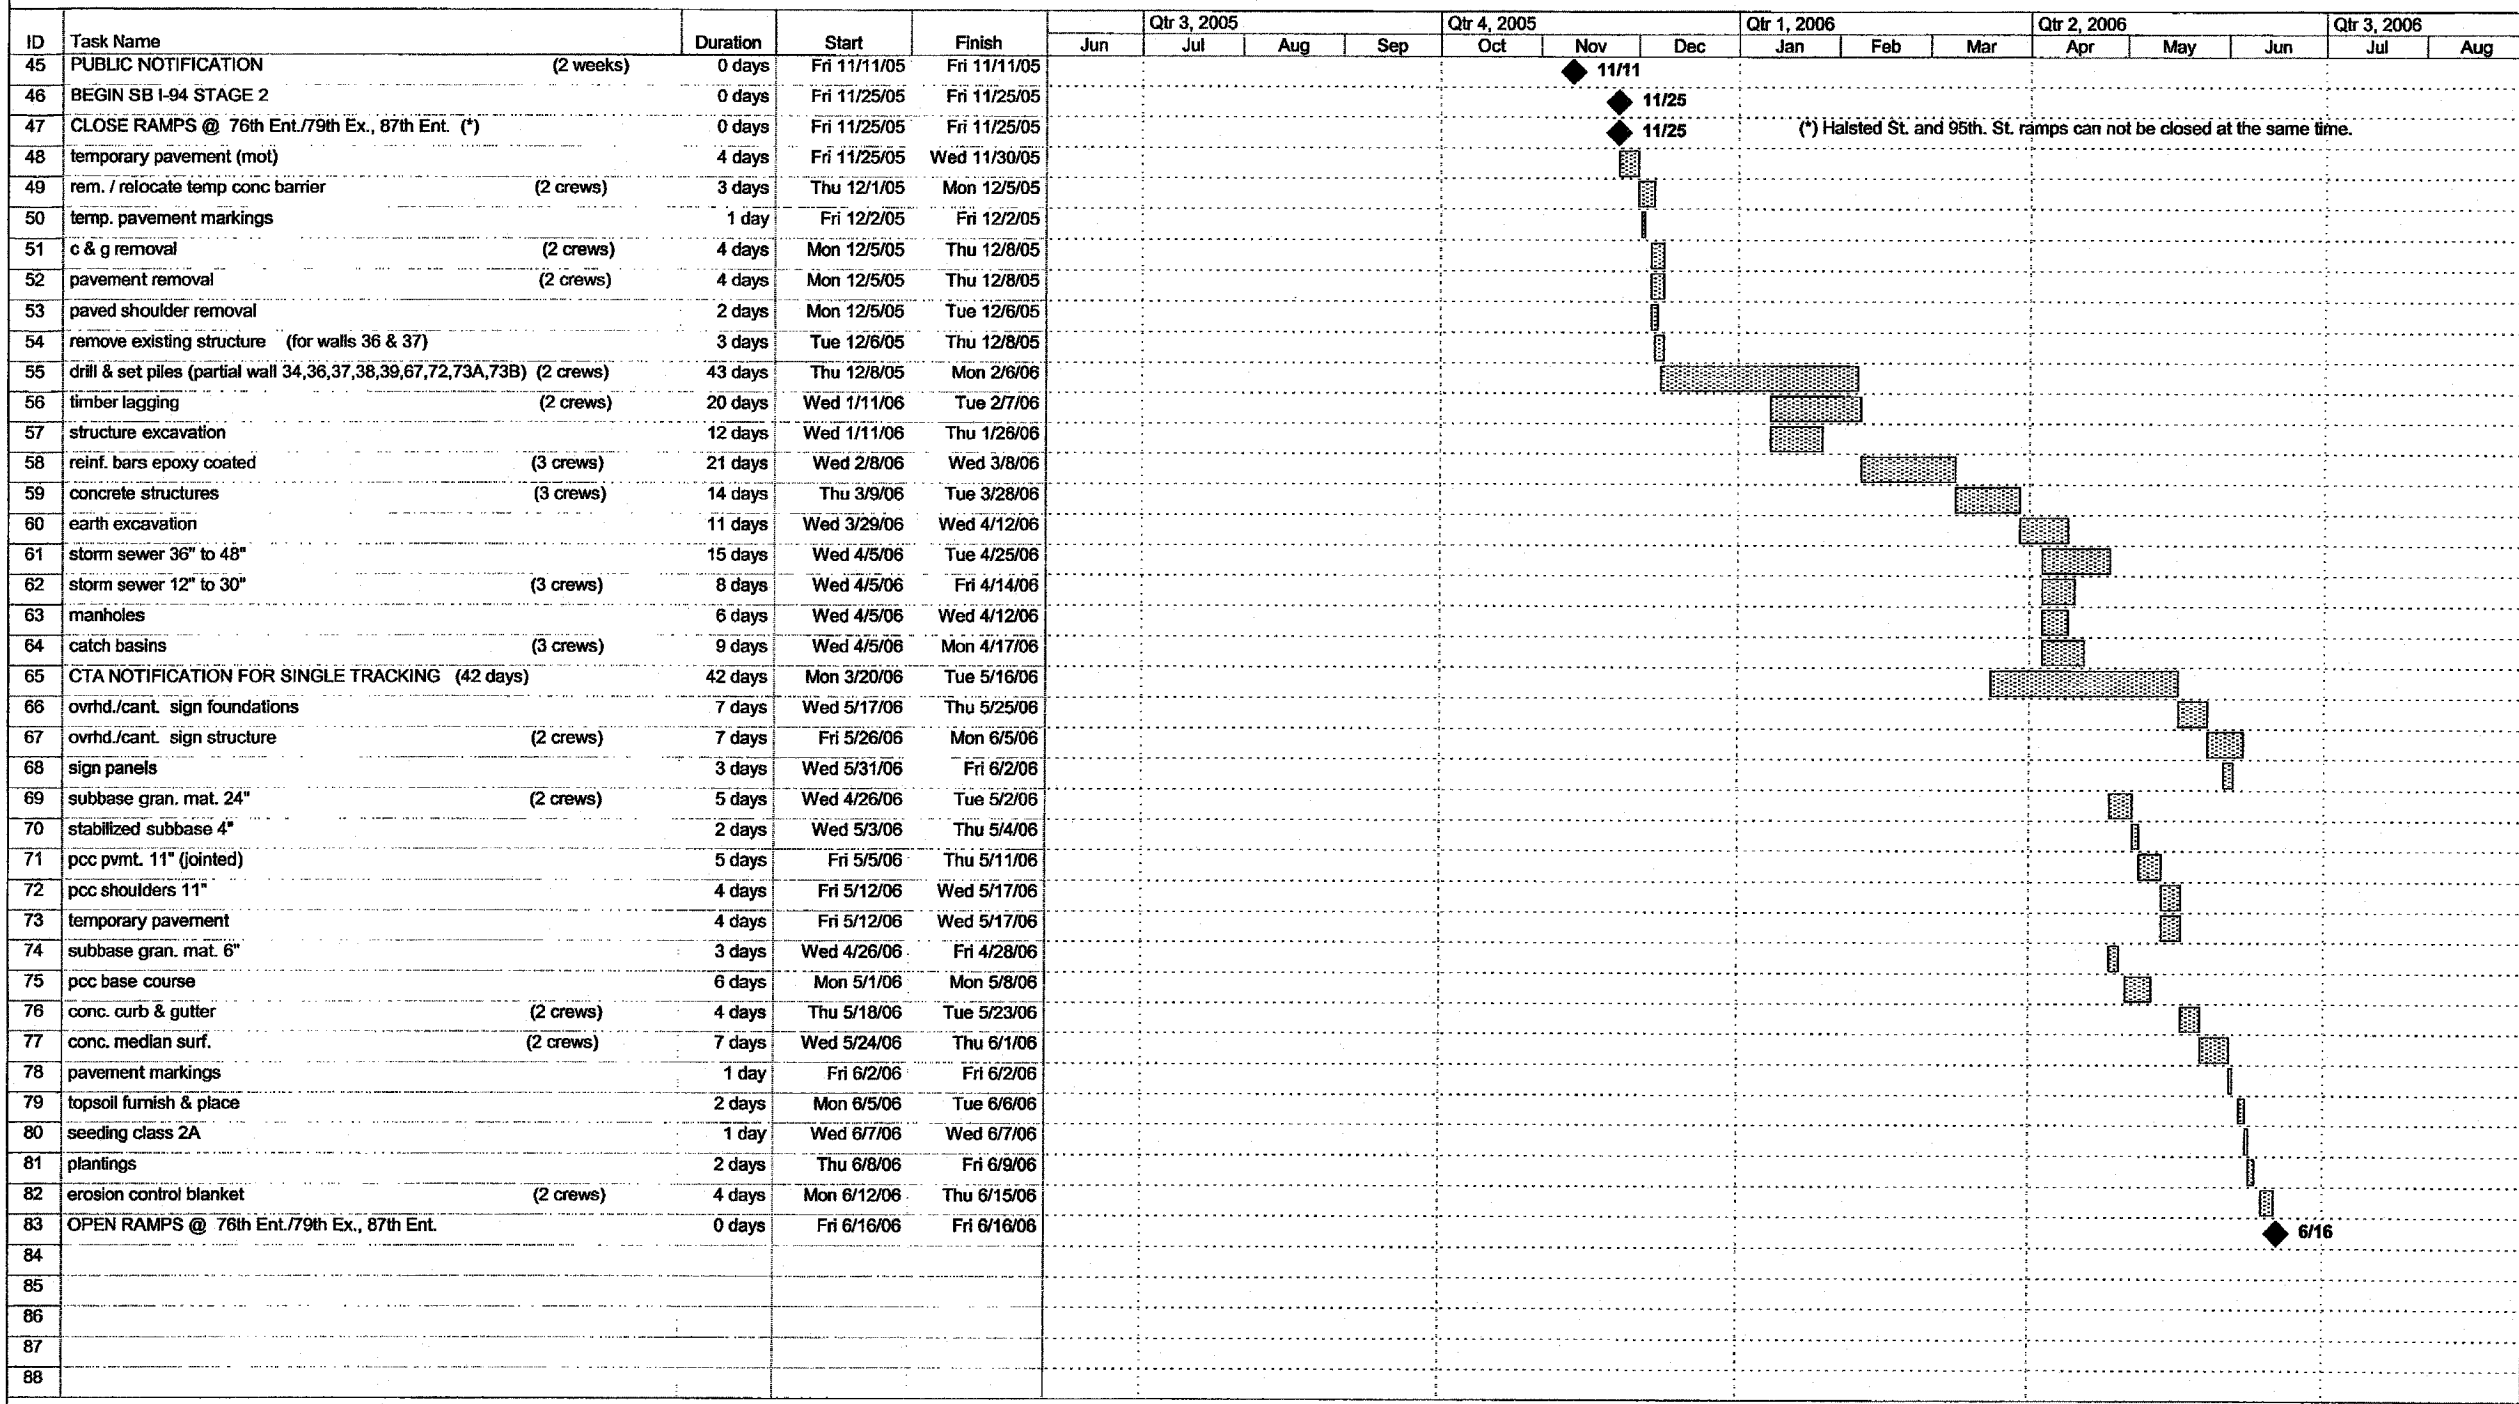

(\*) Halsted St. and 95th. St. ramps can not be closed at the same time.

Project: 17B Construction Schedule  
Date: Tue 3/29/05

Task: [Pattern] Progress  
Split: [Pattern] Milestone

Summary: [Pattern] Summary  
Project Summary: [Pattern] Project Summary

External Tasks: [Pattern] External Tasks  
External Milestone: [Pattern] External Milestone

Deadline: [Pattern] Deadline

**FOR INFORMATION ONLY**

| REVISIONS |      |
|-----------|------|
| NAME      | DATE |
|           |      |
|           |      |
ILLINOIS DEPARTMENT OF TRANSPORTATION  
F.A.I. 94 (DAN RYAN EXPRESSWAY)

SUGGESTED CONSTRUCTION SEQUENCE  
CONTRACT #62695 (17B)  
SHEET 2 OF 4

SCALE: NONE  
DATE: JULY 8, 2005

DRAWN BY: JPA  
CHECKED BY: MAG

07/11/2006 12:35:38 PM