



DIST.	SECTION	COUNTY	TOTAL SHEETS	SHEET NO.
103	27-1R	ST. CLAIR	382	145
STA. 239+00.00		TO STA. 254+09.81		
FED. ROAD DIST. NO.		ILLINOIS		FED. AID PROJECT

**PART OF FRACTIONAL SECTION 7 IN T1S, R7W
OF THE THIRD P.M., ST. CLAIR COUNTY, ILLINOIS**

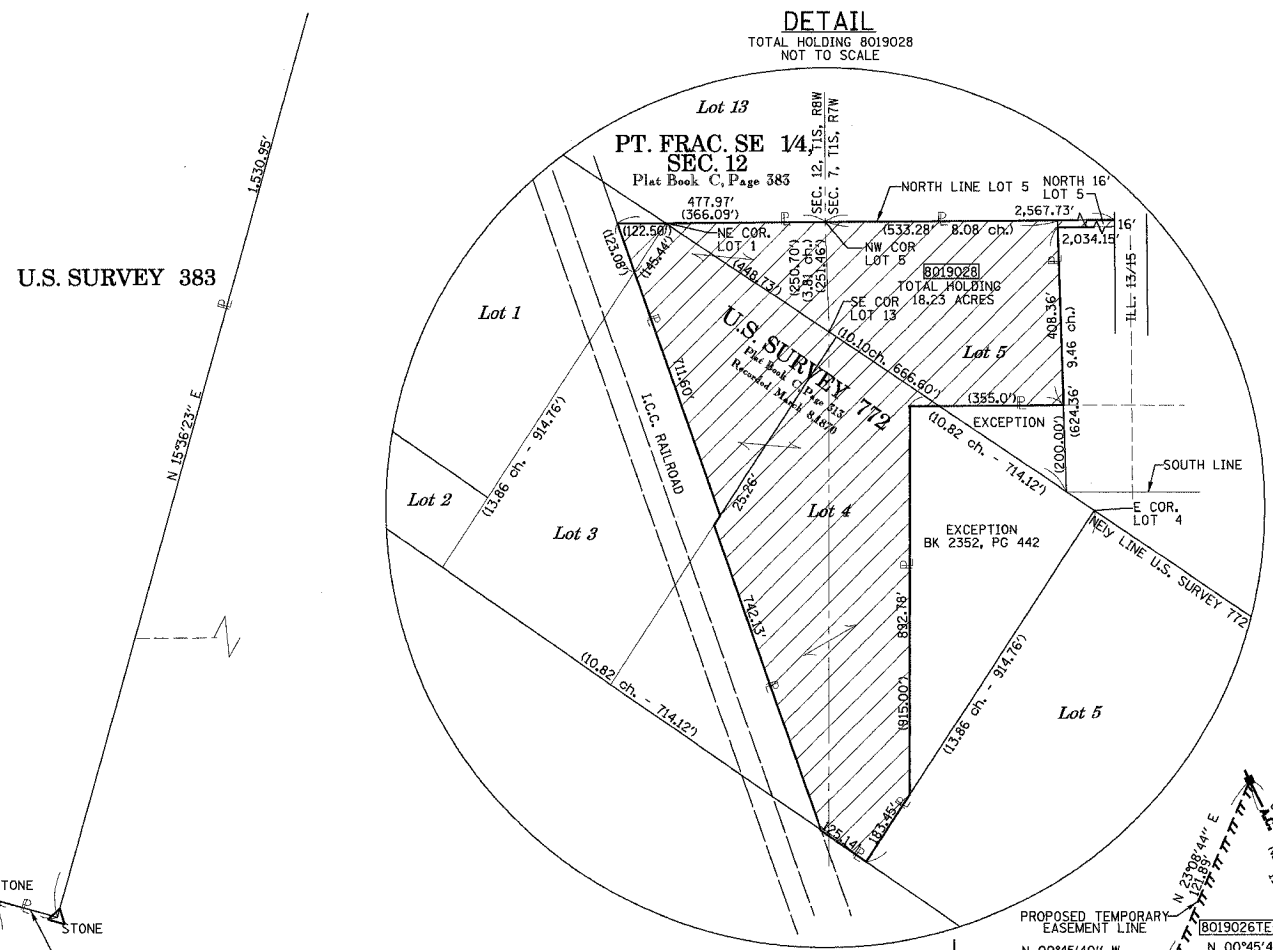

PT. FRACTIONAL NW 1/4, SEC. 7
Lot 3
Plat Book C, Page 383
Recorded September 2, 1870

Alice D. Classen, LTD.
BK 2508, PG 957

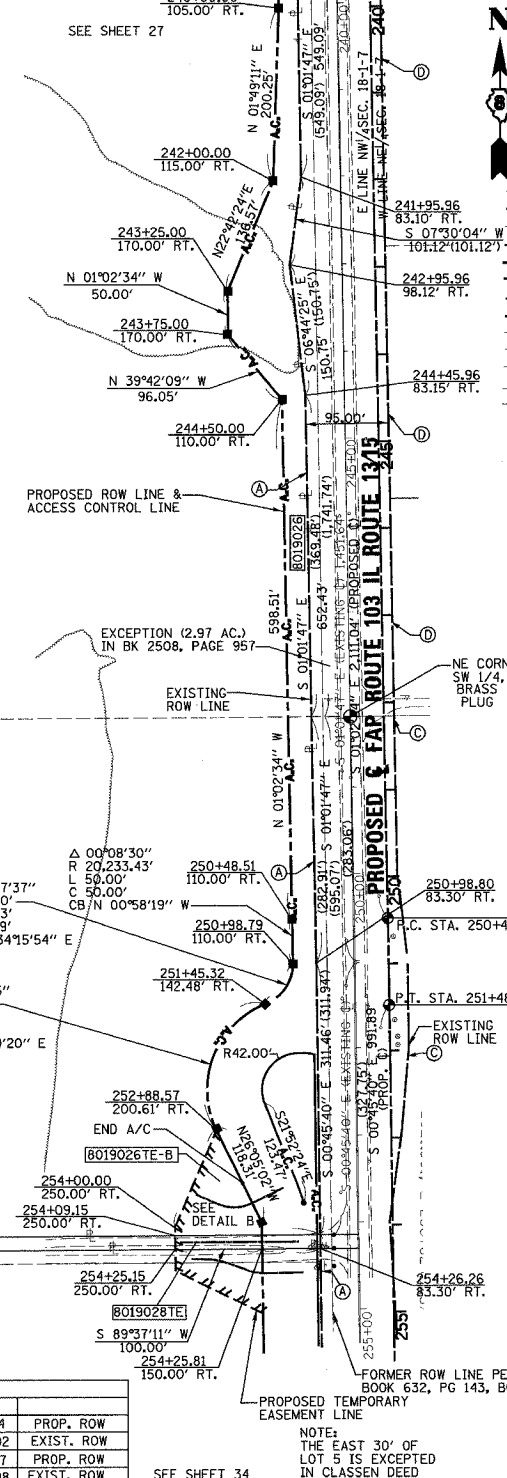

LEGEND



- EXISTING CENTERLINE
- EXISTING RIGHT OF WAY LINE
- EXISTING EASEMENT LINE
- PROPOSED CENTERLINE
- PROPOSED RIGHT OF WAY LINE
- PROPOSED ACCESS CONTROL LINE
- PROPOSED TEMPORARY EASEMENT LINE
- PROPOSED PERMANENT EASEMENT LINE
- SECTION LINE
- QUARTER SECTION LINE
- QUARTER QUARTER SECTION LINE
- PROPERTY (DEED) LINE
- APPI APPARENT PROPERTY LINE
- MEASURED DIMENSION
- COMPUTED DIMENSION
- RECORDED DIMENSION
- FOUND IRON PIPE OR IRON ROD AT CORNER UNLESS OTHERWISE NOTED
- SET 3/8 INCH IRON ROD W/CAP PERMANENT SURVEY MONUMENT, I.D.O.T. STD. 66T101 (TO BE SET BY OTHERS)
- CUT CROSS FOUND OR SET
- SAME OWNERSHIP
- SET CONCRETE SURVEY CONTROL MONUMENT
- STAKING OF PROPOSED RIGHT OF WAY. SET 3/8 INCH METAL ROD WITH DIVISION OF HIGHWAY SURVEY MARKER TO MONUMENT THE POSITION SHOWN. IDENTIFIED BY INSCRIPTION DATA AND SURVEYORS REGISTRATION NUMBER.
- STAKING OF PROPOSED RIGHT OF WAY IN CULTIVATED AREAS. SET 3/8 INCH METAL ROD WITH DIVISION OF HIGHWAY SURVEY MARKER 20 INCHES BELOW GROUND SURFACE TO MARK THE PROPOSED CENTERLINE.

STATE OF ILLINOIS)
) SS
COUNTY OF ST. CLAIR)

THIS IS TO CERTIFY THAT I, RONALD G. BRIGHT AN ILLINOIS PROFESSIONAL LAND SURVEYOR, HAS SURVEYED THE PLAT OF HIGHWAYS SHOWN HEREON IN SECTION 7 TOWNSHIP 1 SOUTH, RANGE 7 WEST, OF THE THIRD PRINCIPAL MERIDIAN, ST. CLAIR COUNTY, ILLINOIS, THAT THE SURVEY IS TRUE AND COMPLETE AS SHOWN TO THE BEST OF MY KNOWLEDGE AND BELIEF, THAT THE PLAT CORRECTLY REPRESENTS SAID SURVEY, THAT ALL MONUMENTS FOUND AND ESTABLISHED ARE OF PERMANENT QUALITY AND OCCUPY THE POSITIONS SHOWN THEREON AND THAT THE MONUMENTS ARE SUFFICIENT TO ENABLE THE SURVEY TO BE RETRACED, MADE FOR THE DEPARTMENT OF TRANSPORTATION, STATE OF ILLINOIS.

DATED _____
DATED _____

RONALD G. BRIGHT, PLS #3157
EXPIRES NOVEMBER 30, 2006

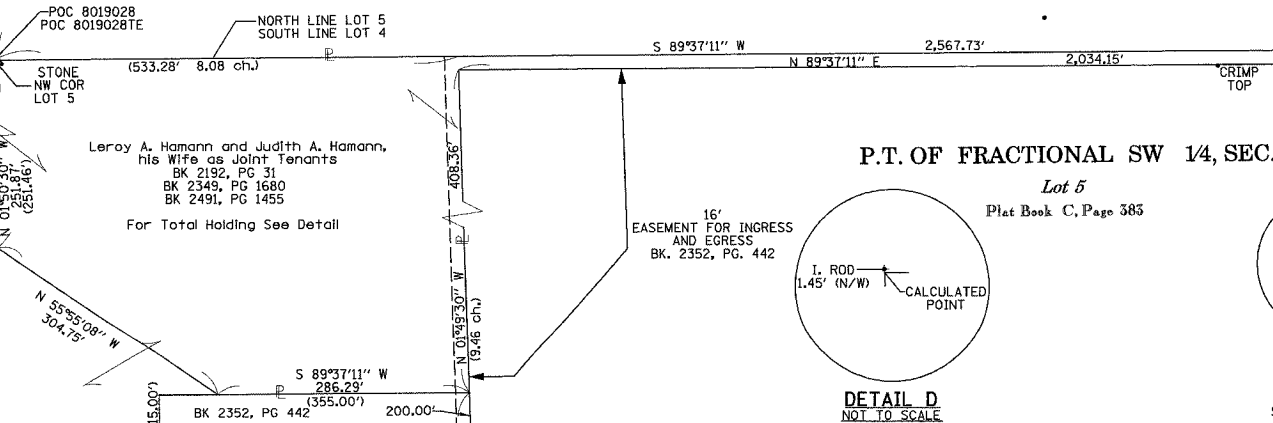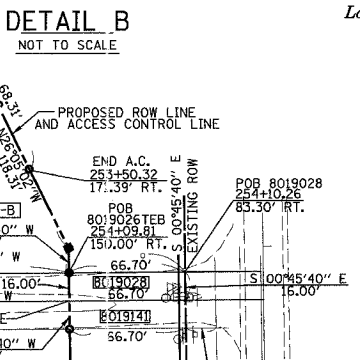

COORDINATE TABLE

STATION	OFFSET	NORTH	EAST	PROP. ROW
240+00.00	105.00' RT.	653998.1520	2367698.0844	PROP. ROW
241+95.96	83.10' RT.	653802.6205	2367723.5502	EXIST. ROW
242+00.00	115.00' RT.	653798.0031	2367691.7257	PROP. ROW
242+95.96	98.12' RT.	653702.3671	2367710.3498	EXIST. ROW
243+25.00	170.00' RT.	653672.0229	2367639.0096	PROP. ROW
243+75.00	170.00' RT.	653622.0312	2367639.9195	PROP. ROW
244+45.96	83.15' RT.	653552.6609	2367728.0451	EXIST. ROW
244+50.00	110.00' RT.	653548.1355	2367701.2744	PROP. ROW
250+48.51	0	652951.7229	2367822.1481	PROP. PC
250+98.51	0	652901.7310	2367823.0580	PROP. POT
251+48.51	0	652851.7354	2367823.7221	PROP. PT
250+98.80	83.30' RT.	652900.3379	2367739.7682	EXIST. ROW
250+48.51	110.00' RT.	652949.7211	2367712.1663	PROP. ROW
250+98.79	110.00' RT.	652899.7283	2367713.0144	PROP. ROW
251+25.53	38.30' RT.	652901.0411	2367784.7628	EXIST. POT
251+45.32	142.48' RT.	652853.0407	2367681.2081	PROP. ROW
252+88.57	200.61' RT.	652709.0270	2367624.9950	PROP. ROW
253+50.32	171.39' RT.	652647.6703	2367655.0320	PROP. ROW
254+09.81	150.00' RT.	652588.4664	2367677.2063	PROP. ROW
254+10.26	83.30' RT.	652588.9091	2367743.9052	EXIST. ROW
254+25.81	150.00' RT.	652572.4675	2367677.4188	PROP. ROW
254+26.26	83.30' RT.	652572.9102	2367744.1177	EXIST. ROW

FAP ROUTE 103 (IL RTE. 13/15)
EXISTING RIGHT-OF-WAY SCHEDULE DOCUMENT

(A)	BK. 2775, PG. 318
(B)	BK. 2750, PG. 809
(C)	BK. 3005, PG. 1589
(D)	BK. 3005, PG. 1601

NOTES:

- BEARINGS AND COORDINATES SHOWN HEREON ARE BASED ON SURVEY CONTROL DATA PROVIDED BY THE IL. DEPARTMENT OF TRANSPORTATION.
- TOPOGRAPHY AS SHOWN SUPPLIED BY IL. DEPARTMENT OF TRANSPORTATION, DISTRICT 8 COLLINSVILLE, IL.

KUHLMANN DESIGN GROUP, INC.
15 E. WASHINGTON STREET
BELLEVILLE, ILLINOIS 62220
(618) 234-8898

ILLINOIS DEPARTMENT OF TRANSPORTATION
PLAT OF HIGHWAYS
FAP ROUTE 103 (IL RTE. 13/15)
SECTION 27-1R
ST. CLAIR COUNTY
JOB NO. R-98-019-00
STATION 239+00.00 TO STATION 254+09.81

SCALE: 1" = 100'

ILLINOIS DEPARTMENT OF TRANSPORTATION
DIVISION OF HIGHWAYS/DISTRICT 8
1102 EASTPORT PLAZA DRIVE
COLLINSVILLE, ILLINOIS 62234-6198

PARCEL NO.	OWNER	BOOK & PAGE	TOTAL HOLDING ACRES	FEE SIMPLE ACQUISITION				REMAINDER ACRES	EASEMENTS		PERMANENT TAX NUMBER	PROPERTY ACQUIRED BY
				PREVIOUSLY DEDICATED ACRES	NET ACRES	SO. FT.	SO. FT.		ACRES	SO. FT.		
8019026	ALICE D. CLASSEN, LTD. TITLE REPORT NO. SC-2845	BK 2508 PG 957	140.30	2.8109	122,441	N/A	N/A	2.8109	122,441	137.4891	14-07-0-00-003 14-07-0-500-001	
8019028	LEROY A. HAMANN AND JUDITH A. HAMANN, HIS WIFE AS JOINT TENANTS. TITLE REPORT NO. SC-3755.0	BK 2192 PG. 31	18.25	0.0245	1,067	N/A	N/A	N/A	N/A	18.2055	14-07-300-014	

3/9/2005 6:16:20 PM J:\2002\020189\0001\dwg\prpl_103_28.dgn