
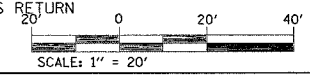


FILE NO.	SECTION	COUNTY	TOTAL SHEETS	SHEET NO.
64	82-6K-1	ST. CLAIR	188	31
STA. 62+00		TO STA. 68+00		
CONTRACT NO.: 76815				

EXIST. CURVE W5ORNE_C1
 PI STA. = 2+94.56
 $\Delta = 53^\circ 14' 19''$ (LT)
 $D = 23^\circ 52' 24''$
 $R = 240.00'$
 $T = 120.28'$
 $L = 223.01'$
 $E = 28.46'$
 $e =$
 $T.R. =$
 $S.E. RUN =$
 $P.C. STA. = 1+74.28$
 $P.T. STA. = 3+97.28$

PLAN	SURVEYED	DATE
	BY	
	CHECKED	
	DATE	

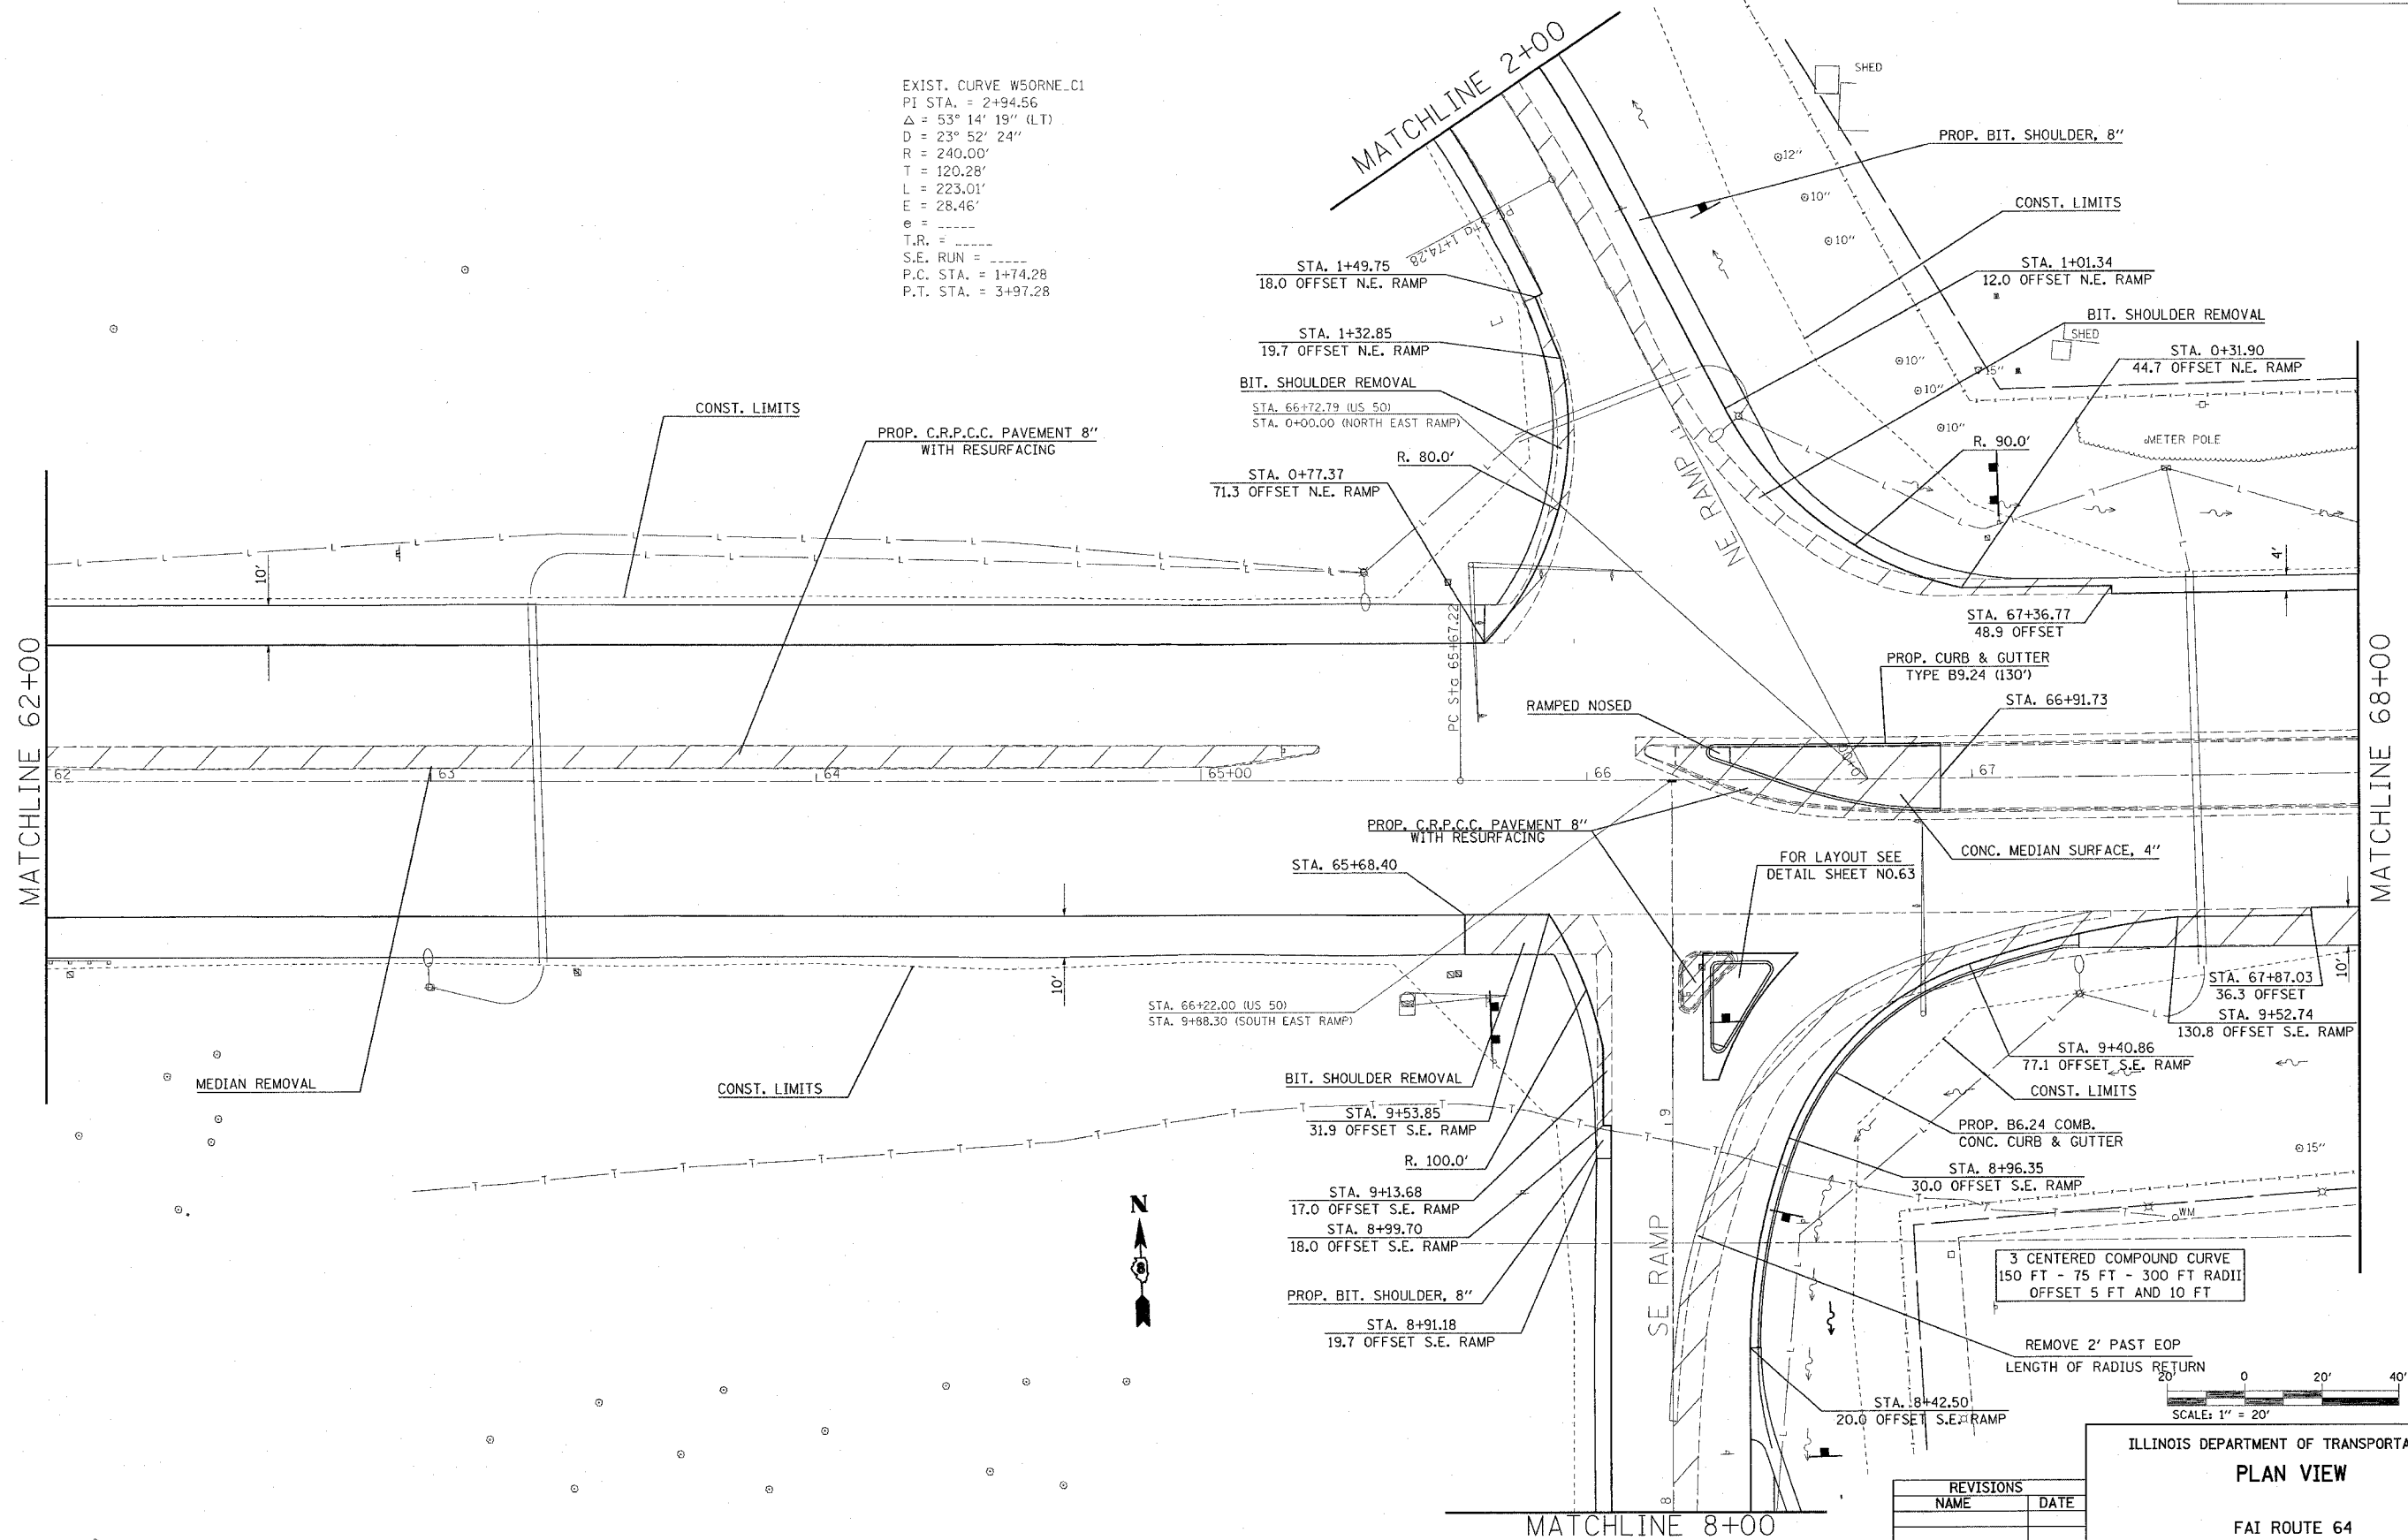

REVISIONS	
NAME	DATE

ILLINOIS DEPARTMENT OF TRANSPORTATION
PLAN VIEW
 FAI ROUTE 64
 SECTION 82-6K-1
 ST. CLAIR COUNTY
 DRAWN BY:
 PLOT DATE: 3/1/2005

