


F.A. RTE.	SECTION	COUNTY	TOTAL SHEETS	SHEET NO.
3751	99-00030-00-PV	WILL	61	30

83803

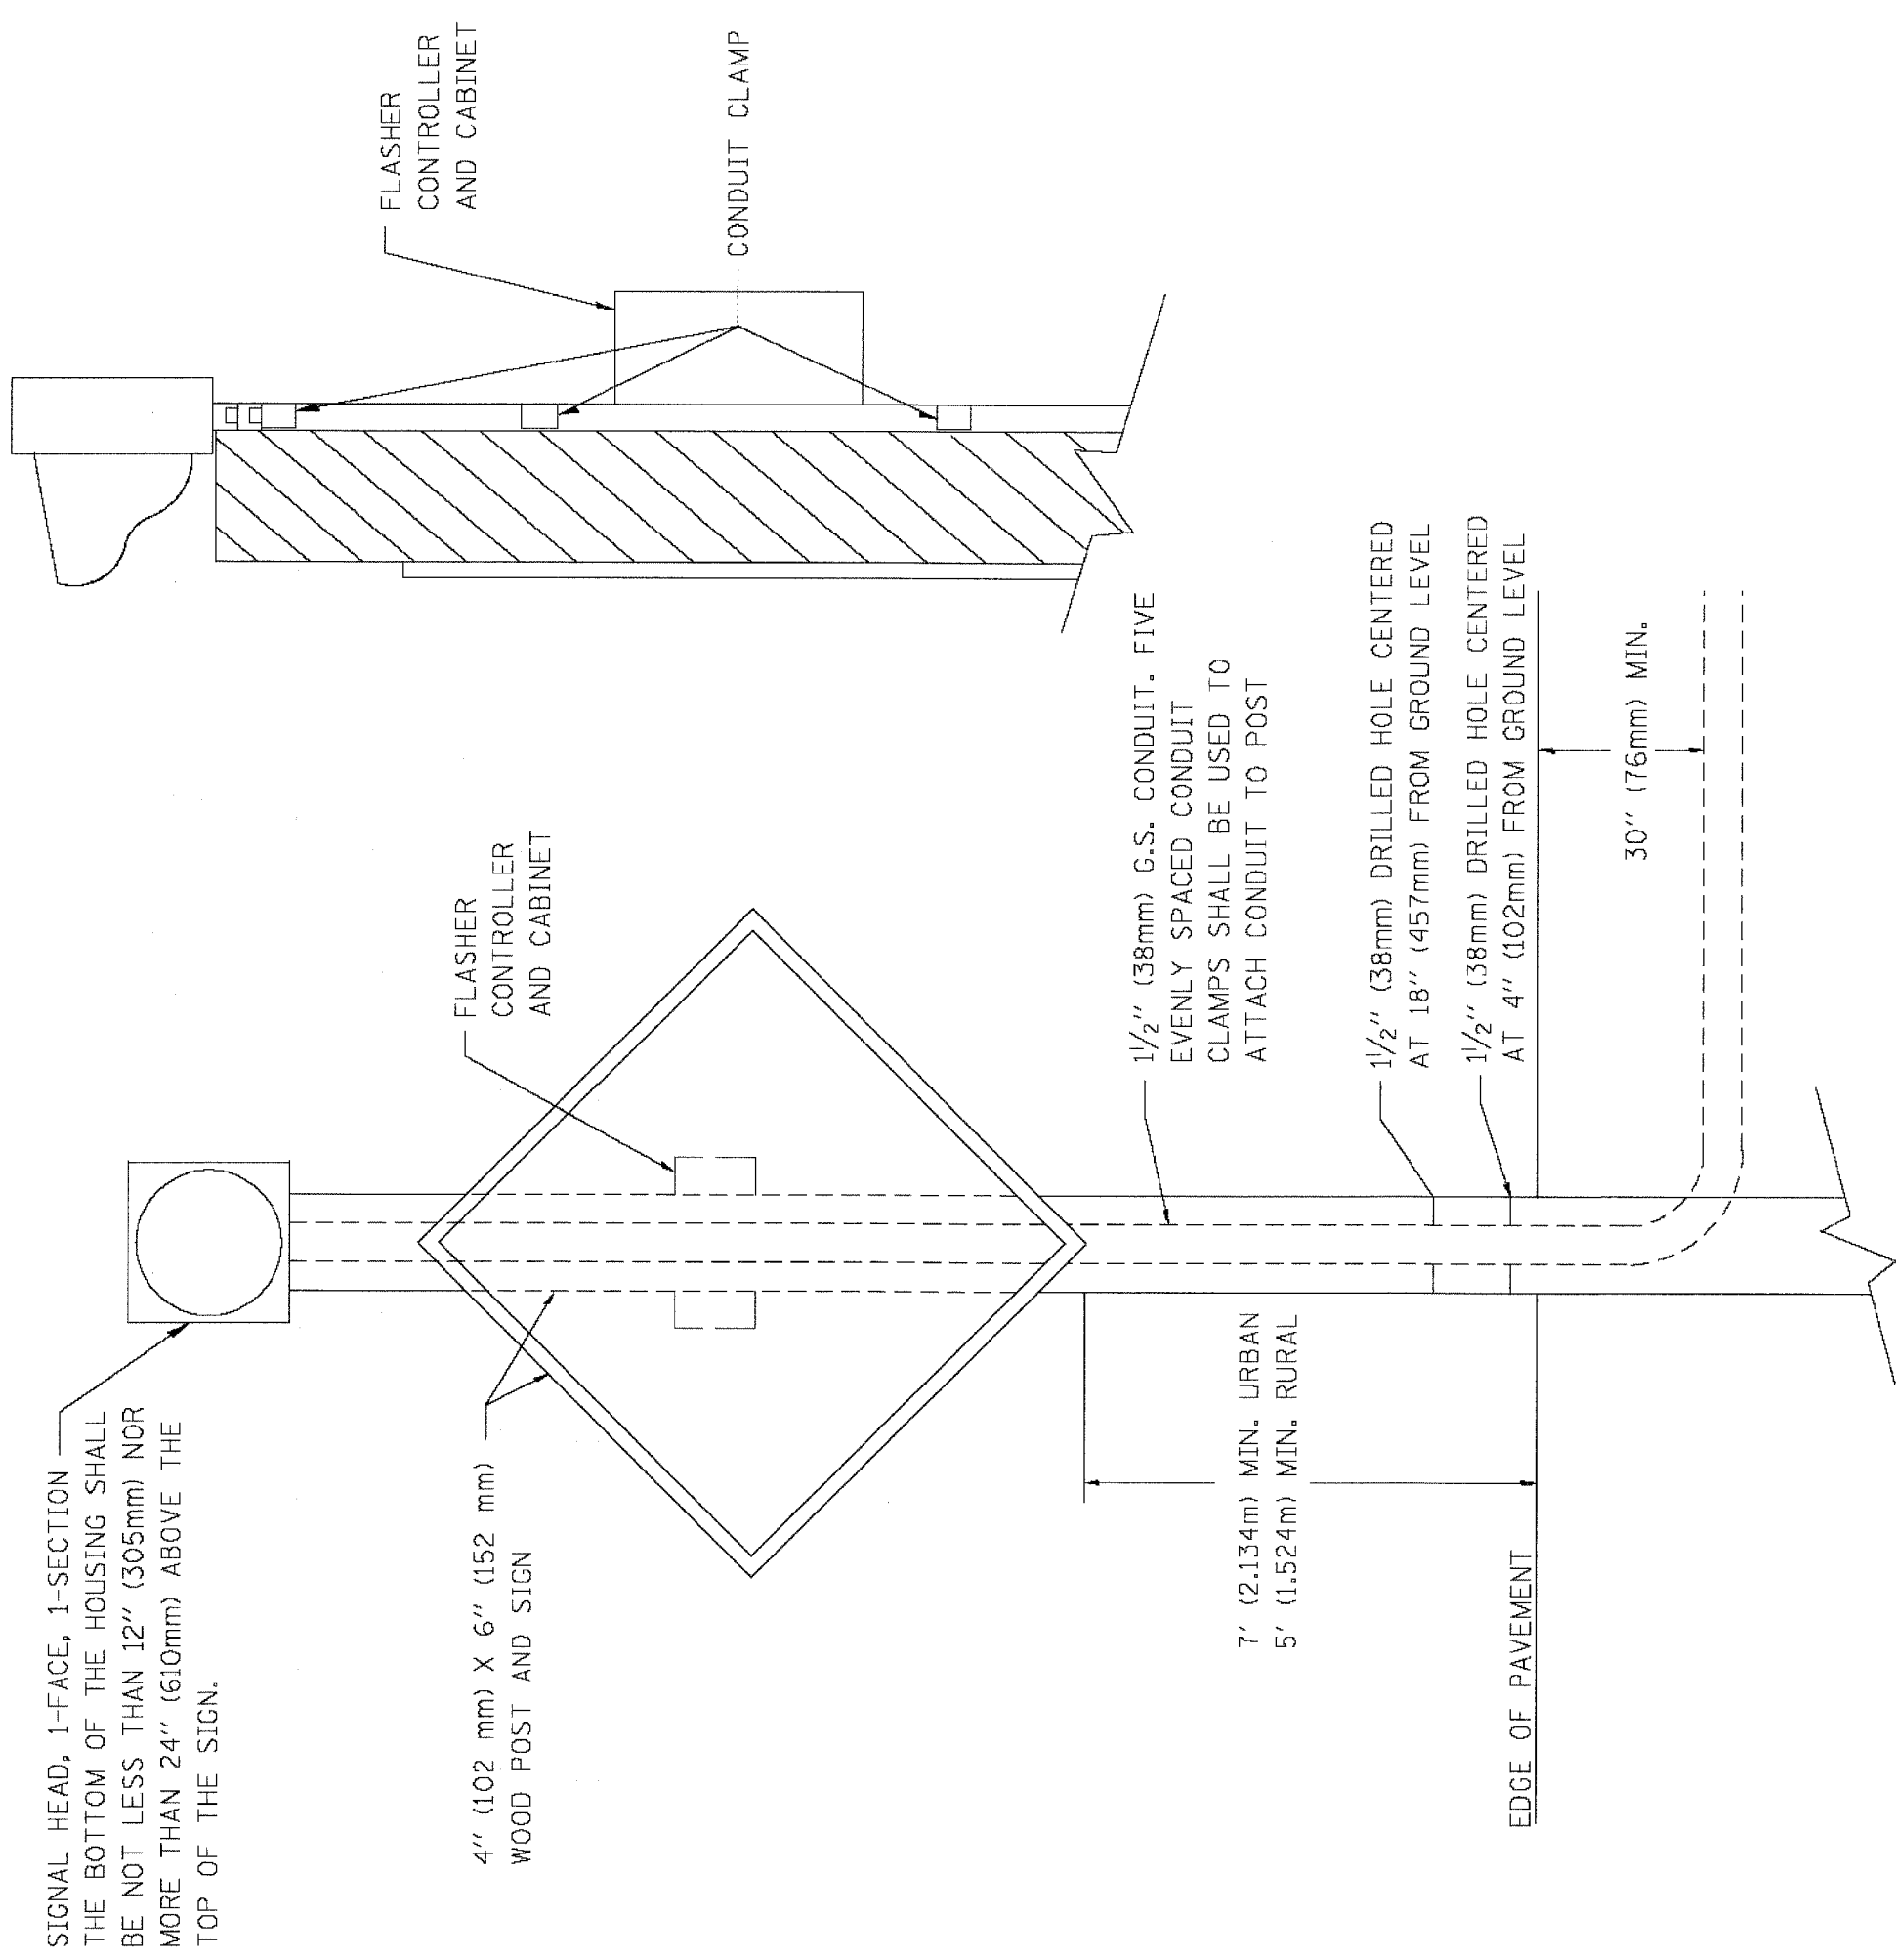

Sheet 30  
83803

## POST MOUNTED FLASHING BEACON WITH CONTROLLER AND CABINET