


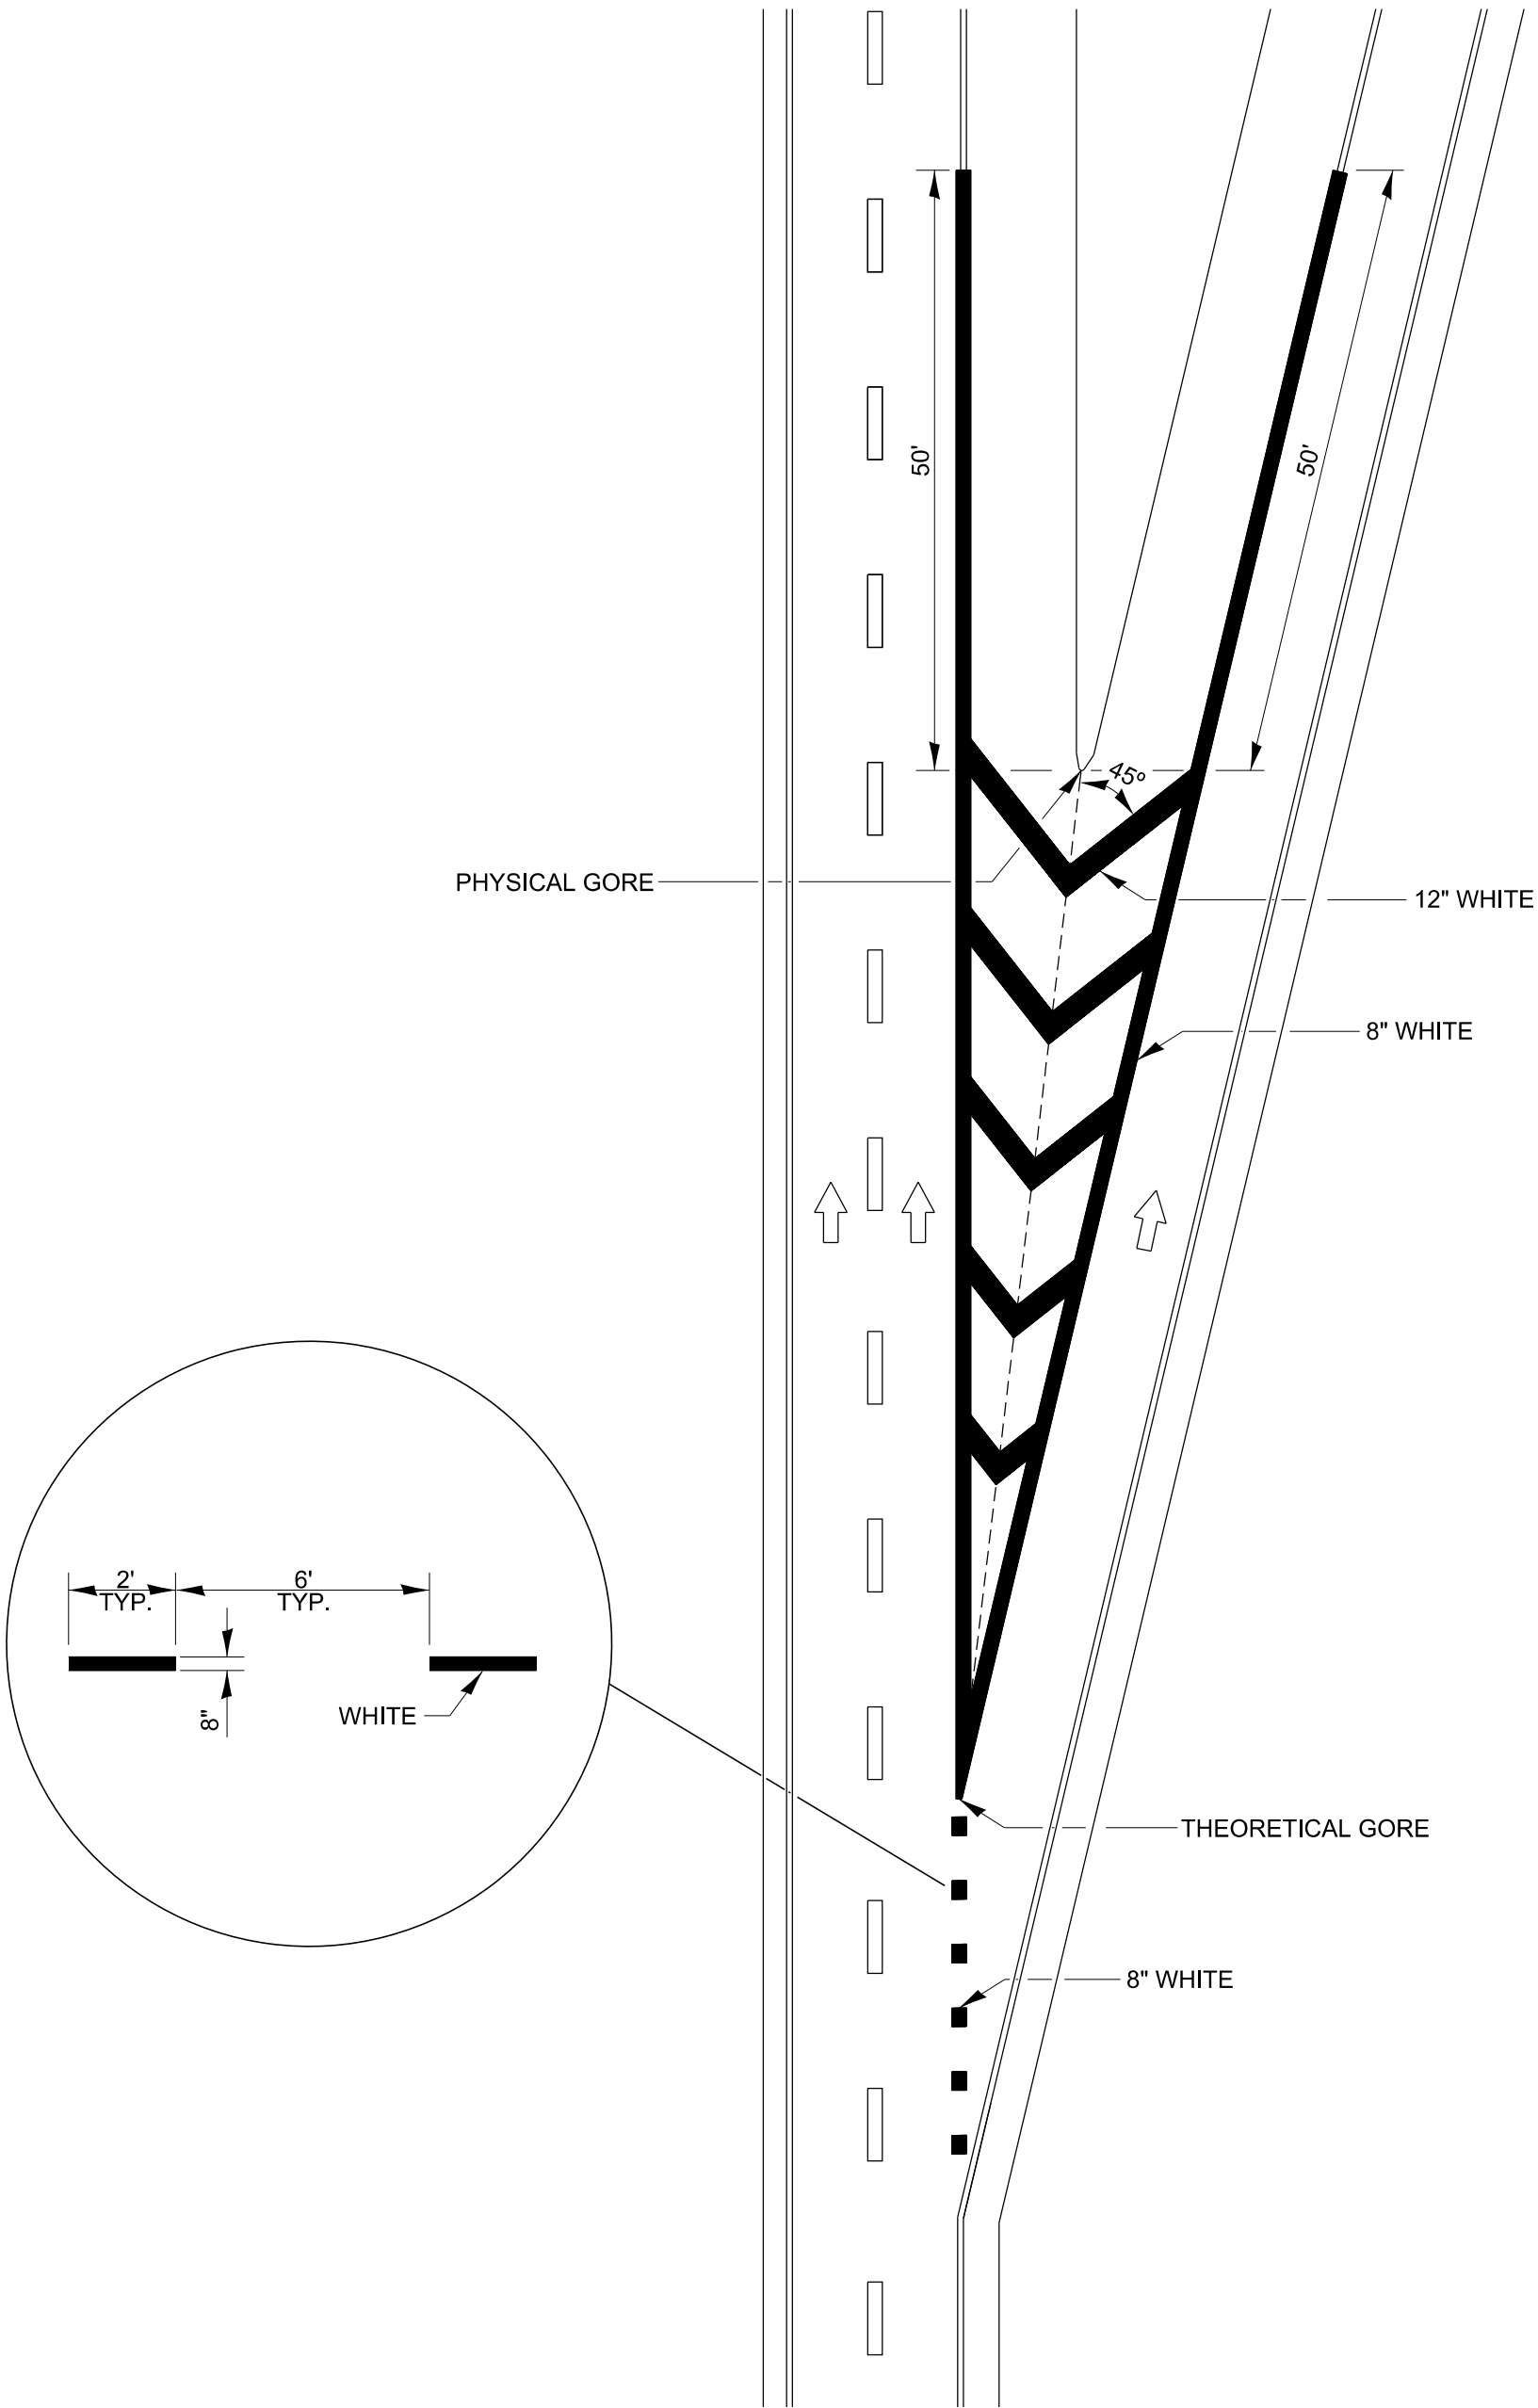

EXIT RAMP GORE DETAIL